


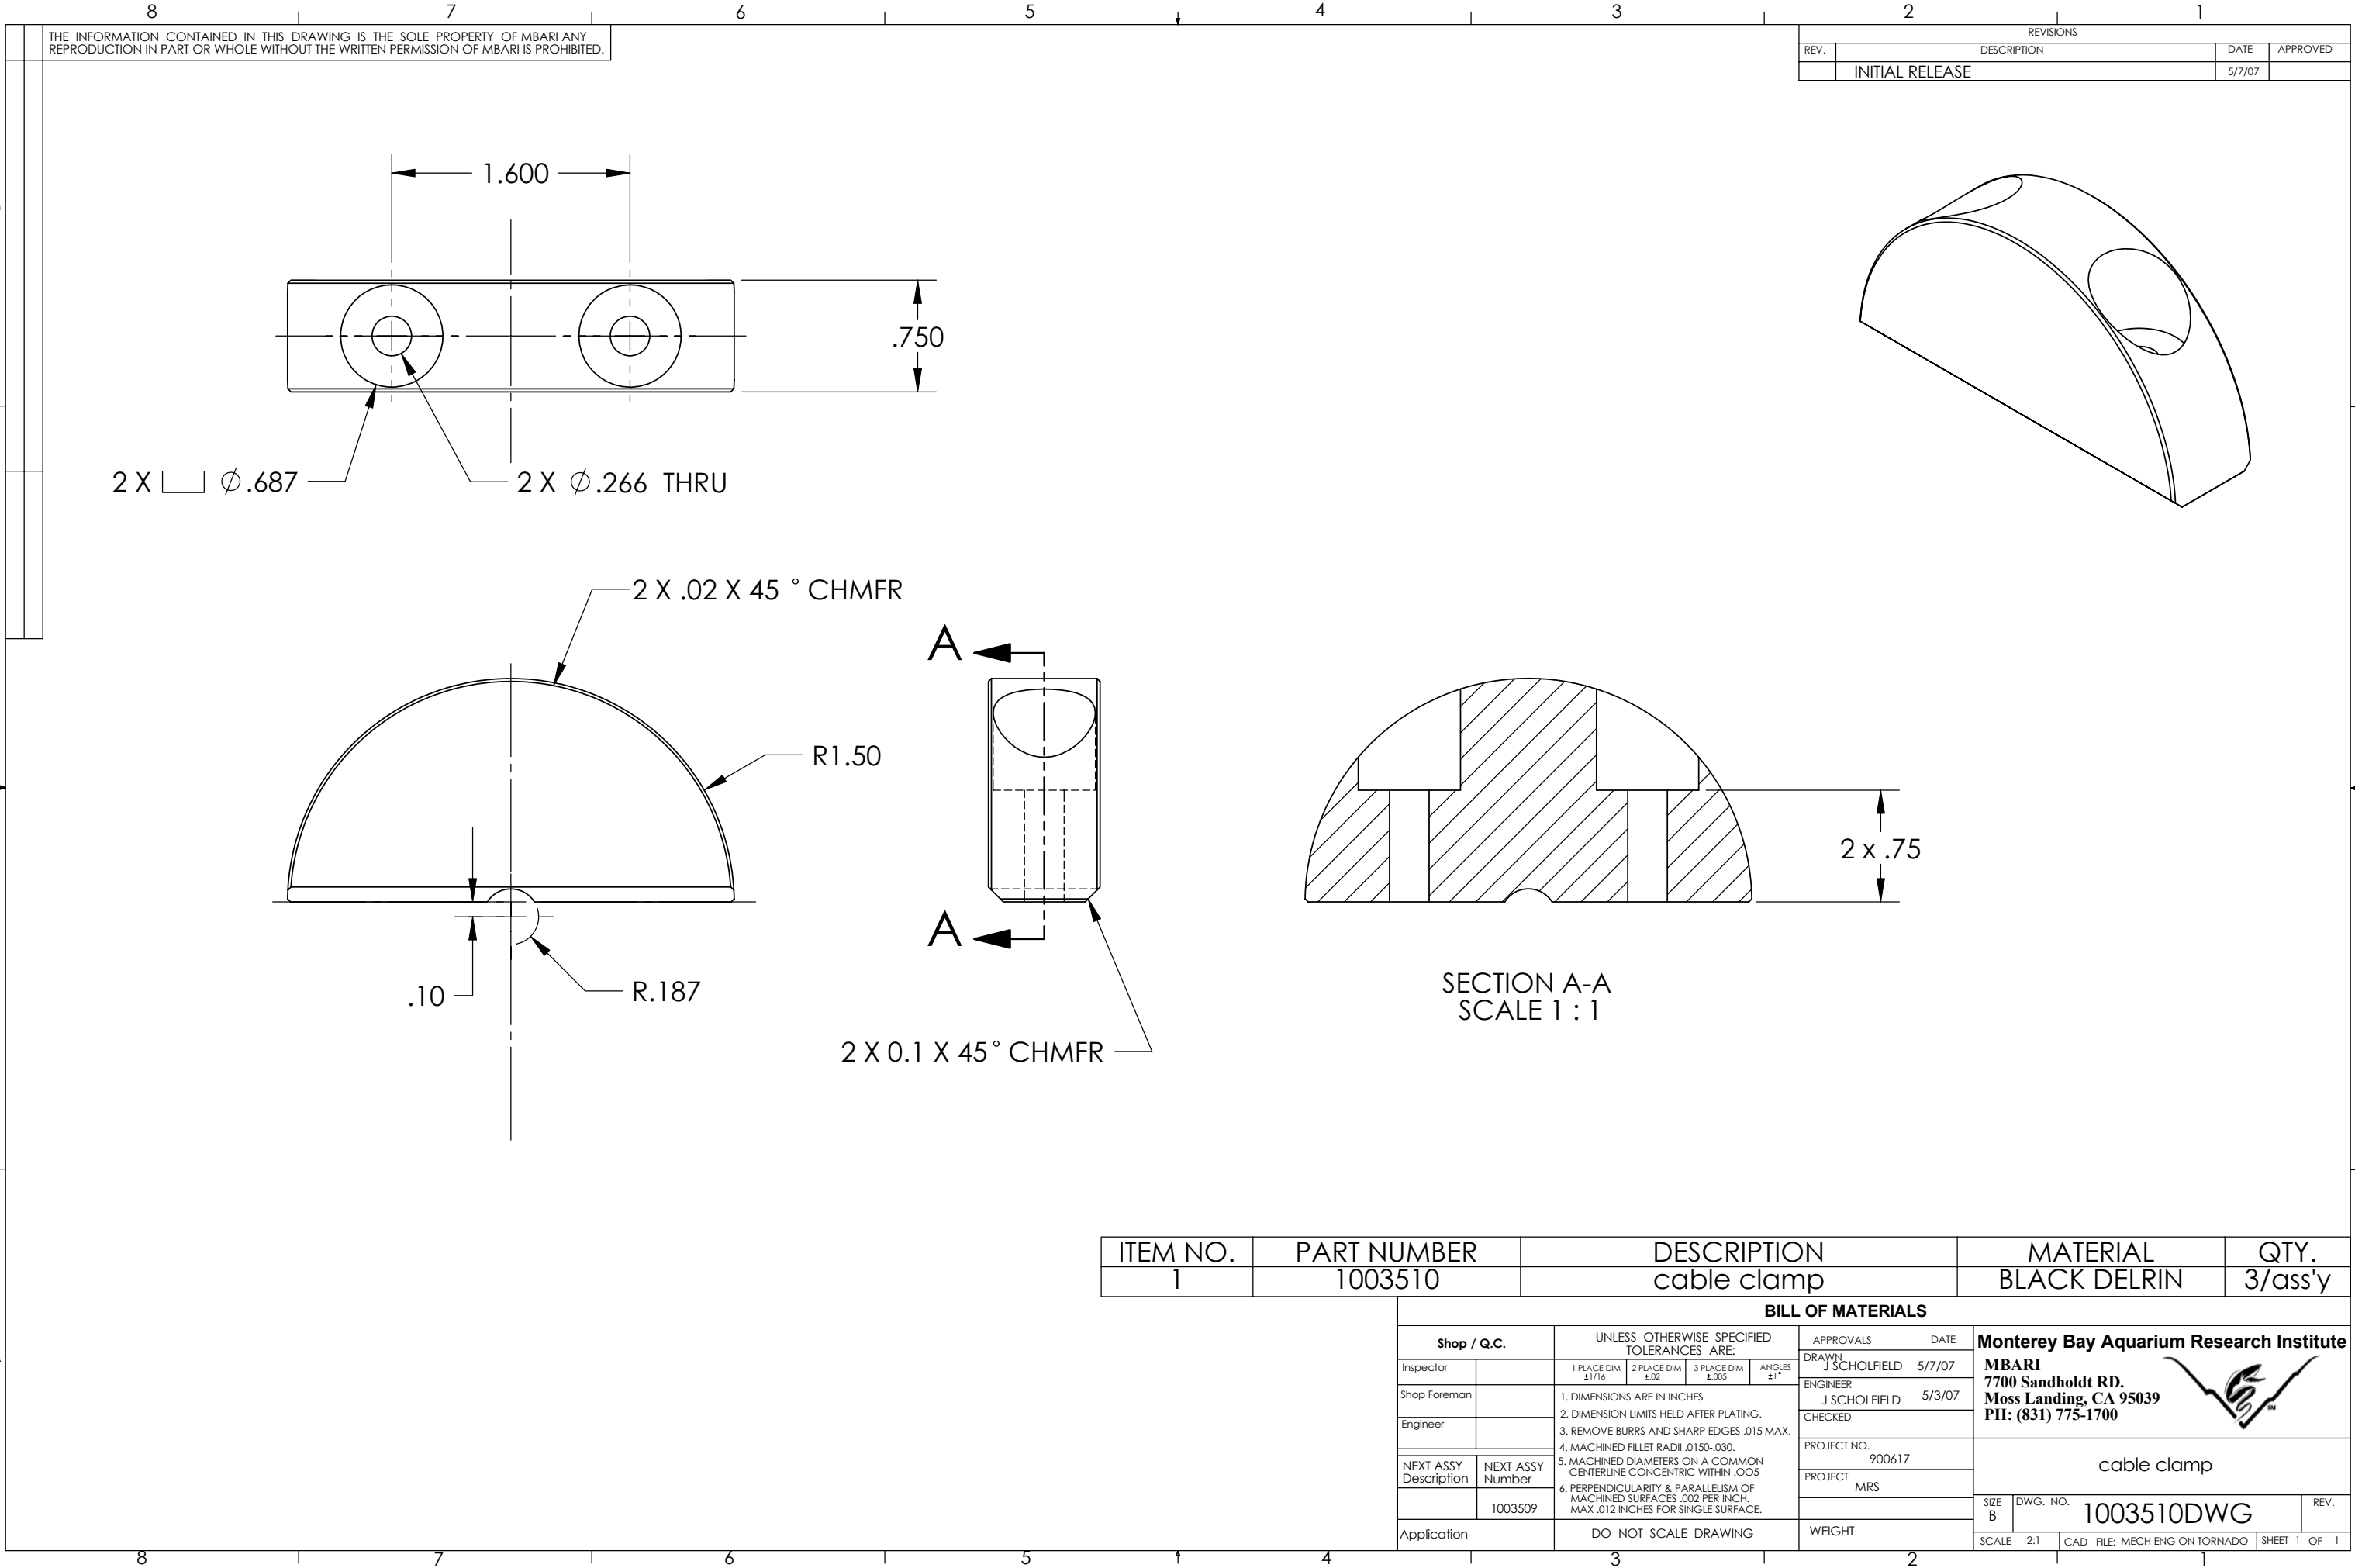

THE INFORMATION CONTAINED IN THIS DRAWING IS THE SOLE PROPERTY OF MBARI ANY REPRODUCTION IN PART OR WHOLE WITHOUT THE WRITTEN PERMISSION OF MBARI IS PROHIBITED.

REVISIONS			
REV.	DESCRIPTION	DATE	APPROVED
	INITIAL RELEASE	5/7/07	

ITEM NO.	PART NUMBER	DESCRIPTION	MATERIAL	QTY.
1	1003510	cable clamp	BLACK DELRIN	3/ass'y
BILL OF MATERIALS				
Shop / Q.C.		UNLESS OTHERWISE SPECIFIED TOLERANCES ARE:	APPROVALS	DATE
Inspector		1 PLACE DIM $\pm 1/16$	DRAWN	J SCHOLFIELD 5/7/07
Shop Foreman		2 PLACE DIM $\pm .02$	ENGINEER	J SCHOLFIELD 5/3/07
Engineer		3 PLACE DIM $\pm .005$	CHECKED	
NEXT ASSY Description	NEXT ASSY Number	1. DIMENSIONS ARE IN INCHES	PROJECT NO.	900617
	1003509	2. DIMENSION LIMITS HELD AFTER PLATING.	PROJECT	MRS
		3. REMOVE BURRS AND SHARP EDGES .015 MAX.		
		4. MACHINED FILLET RADII .0150-.030.		
		5. MACHINED DIAMETERS ON A COMMON CENTERLINE CONCENTRIC WITHIN .005		
		6. PERPENDICULARITY & PARALLELISM OF MACHINED SURFACES .002 PER INCH. MAX .012 INCHES FOR SINGLE SURFACE.		
Application		DO NOT SCALE DRAWING	WEIGHT	
			SCALE	2:1
			CAD FILE:	MECH ENG ON TORNADO
			SHEET	1 OF 1

Monterey Bay Aquarium Research Institute
MBARI
7700 Sandholdt RD.
Moss Landing, CA 95039
PH: (831) 775-1700



cable clamp

SIZE B DWG. NO. 1003510DWG REV.