
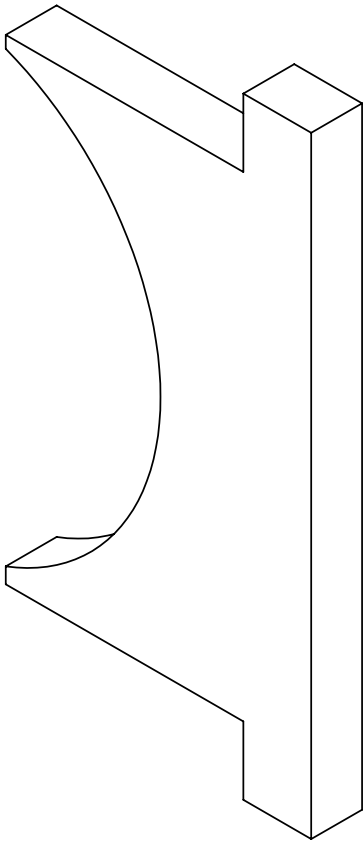


REVISIONS			
REV.	DESCRIPTION	DATE	APPROVED
	INITIAL RELEASE	2/24/10	

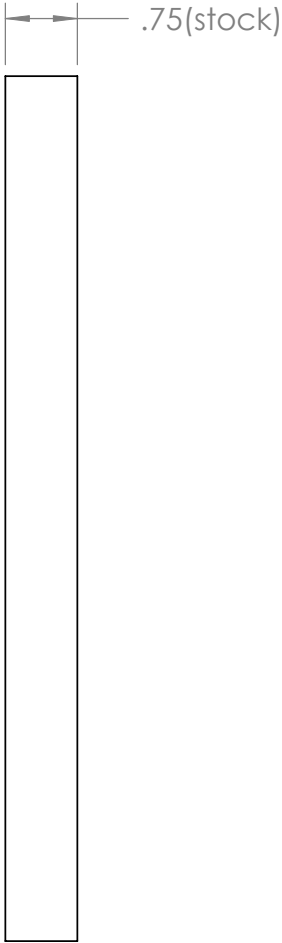

BREAK ALL EDGES .02 @45°

2 EACH 3/4 UHMW-PE SHEET

Shop / Q.C.					UNLESS OTHERWISE SPECIFIED TOLERANCES ARE:				APPROVALS		DATE		Monterey Bay Aquarium Research Institute MBARI 7700 Sandholdt RD. Moss Landing, CA 95039 PH: (831) 775-1700 				
Inspector		1 PLACE DIM ±1/16	2 PLACE DIM ±.02	3 PLACE DIM ±.005	ANGLES ±1°	DRAWN	C OKUDA	2/2/24	ENGINEER	C OKUDA	2/24/10	CHECKED					
Shop Foreman		1. DIMENSIONS ARE IN INCHES 2. DIMENSION LIMITS HELD AFTER PLATING. 3. REMOVE BURRS AND SHARP EDGES .015 MAX. 4. MACHINED FILLET RADII .0150-.030. 5. MACHINED DIAMETERS ON A COMMON CENTERLINE CONCENTRIC WITHIN .005 6. PERPENDICULARITY & PARALLELISM OF MACHINED SURFACES .002 PER INCH. MAX. .012 INCHES FOR SINGLE SURFACE.				PROJECT NO.		900827		PROJECT		ocean acidification					
Engineer						PROJECT NO.		900827		PROJECT		ocean acidification					
NEXT ASSY Description	NEXT ASSY Number					PROJECT NO.		900827		PROJECT		ocean acidification					
Application		DO NOT SCALE DRAWING				WEIGHT				SIZE B		DWG. NO. 10020469DWG		REV.			
										SCALE 1:4		CAD FILE: MECH ENG ON TORNADO		SHEET 1 OF 1			