
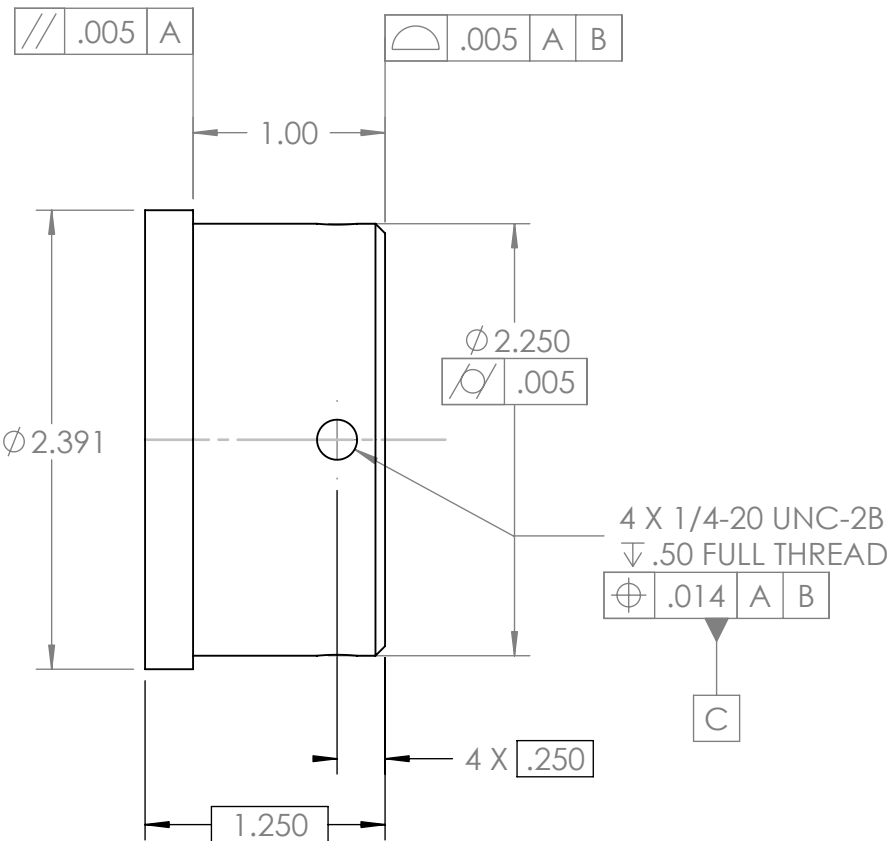
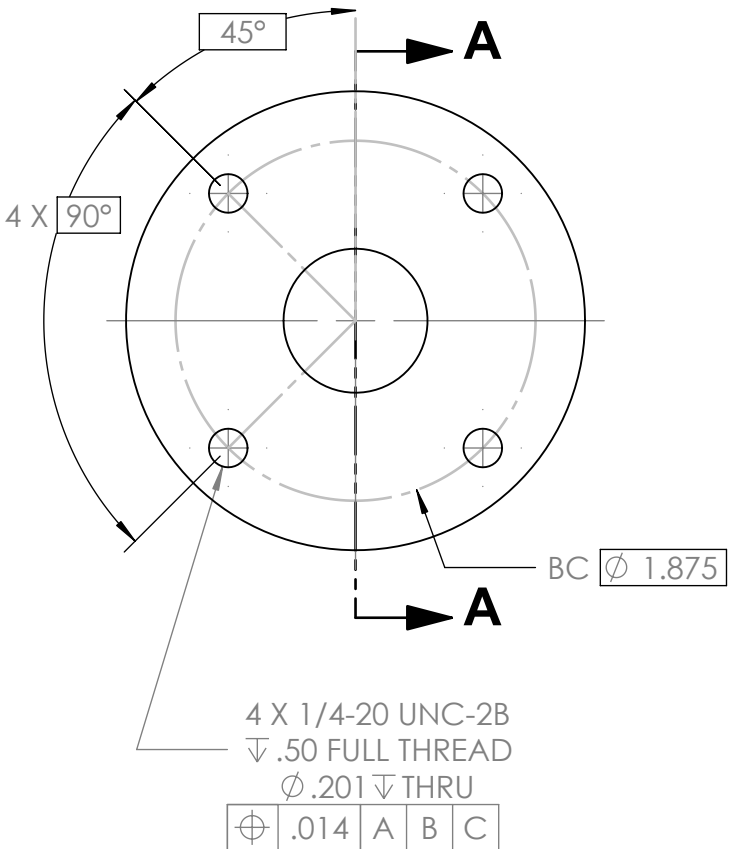
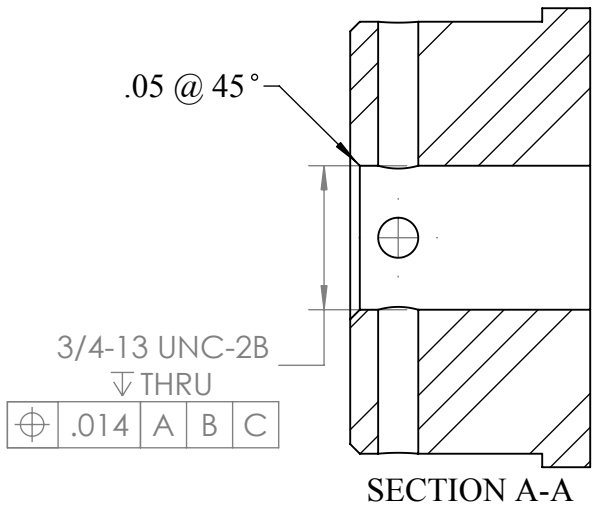
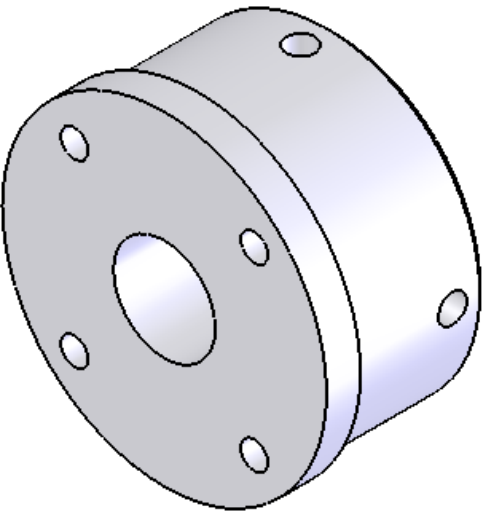


THE INFORMATION CONTAINED IN THIS DRAWING IS THE SOLE PROPERTY OF MBARI ANY REPRODUCTION IN PART OR WHOLE WITHOUT THE WRITTEN PERMISSION OF MBARI IS PROHIBITED.

REVISIONS			
REV.	DESCRIPTION	DATE	APPROVED
	INITIAL RELEASE	8/21/07	

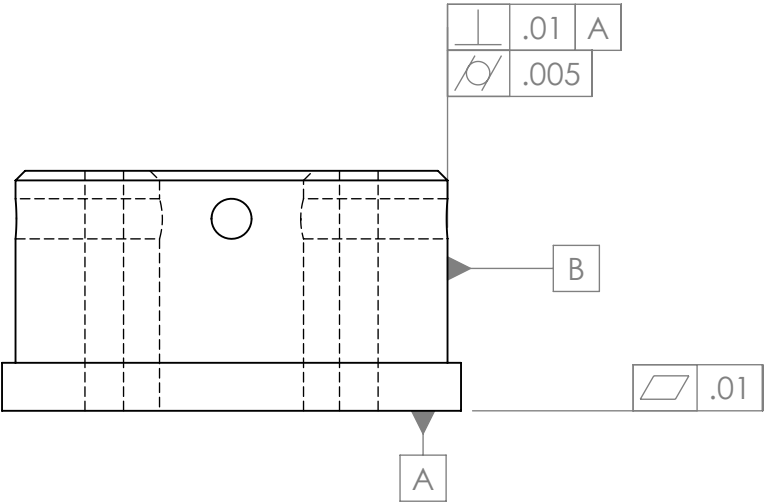

1 EACH 6061 T6

BILL OF MATERIALS

BILL OF MATERIALS													
Shop / Q.C.		UNLESS OTHERWISE SPECIFIED TOLERANCES ARE:				APPROVALS		DATE		Monterey Bay Aquarium Research Institute			
Inspector		1 PLACE DIM ±1/16	2 PLACE DIM ±.02	3 PLACE DIM ±.005	ANGLES ±1°	DRAWN	C OKUDA	8/21/07		MBARI 7700 Sandholdt RD. Moss Landing, CA 95039 PH: (831) 775-1700 			
Shop Foreman		1. DIMENSIONS ARE IN INCHES 2. DIMENSION LIMITS HELD AFTER PLATING. 3. REMOVE BURRS AND SHARP EDGES .015 MAX. 4. MACHINED FILLET RADII .0150-.030. 5. MACHINED DIAMETERS ON A COMMON CENTERLINE CONCENTRIC WITHIN .005 6. PERPENDICULARITY & PARALLELISM OF MACHINED SURFACES .002 PER INCH. MAX .012 INCHES FOR SINGLE SURFACE.				ENGINEER	C OKUDA	8/21/07					
Engineer						CHECKED							
NEXT ASSY Description	NEXT ASSY Number					PROJECT NO.		MRS		MRS RECEIVER LOCK BASE			
						PROJECT		900617					
Application		DO NOT SCALE DRAWING				WEIGHT				SIZE B	DWG. NO.	1003576DWG	REV.
										SCALE 1:1	CAD FILE: MECH ENG ON TORNADO	SHEET 1 OF 1	

ANODIZE PER MIL 8625F CLASS III TYPE 1