


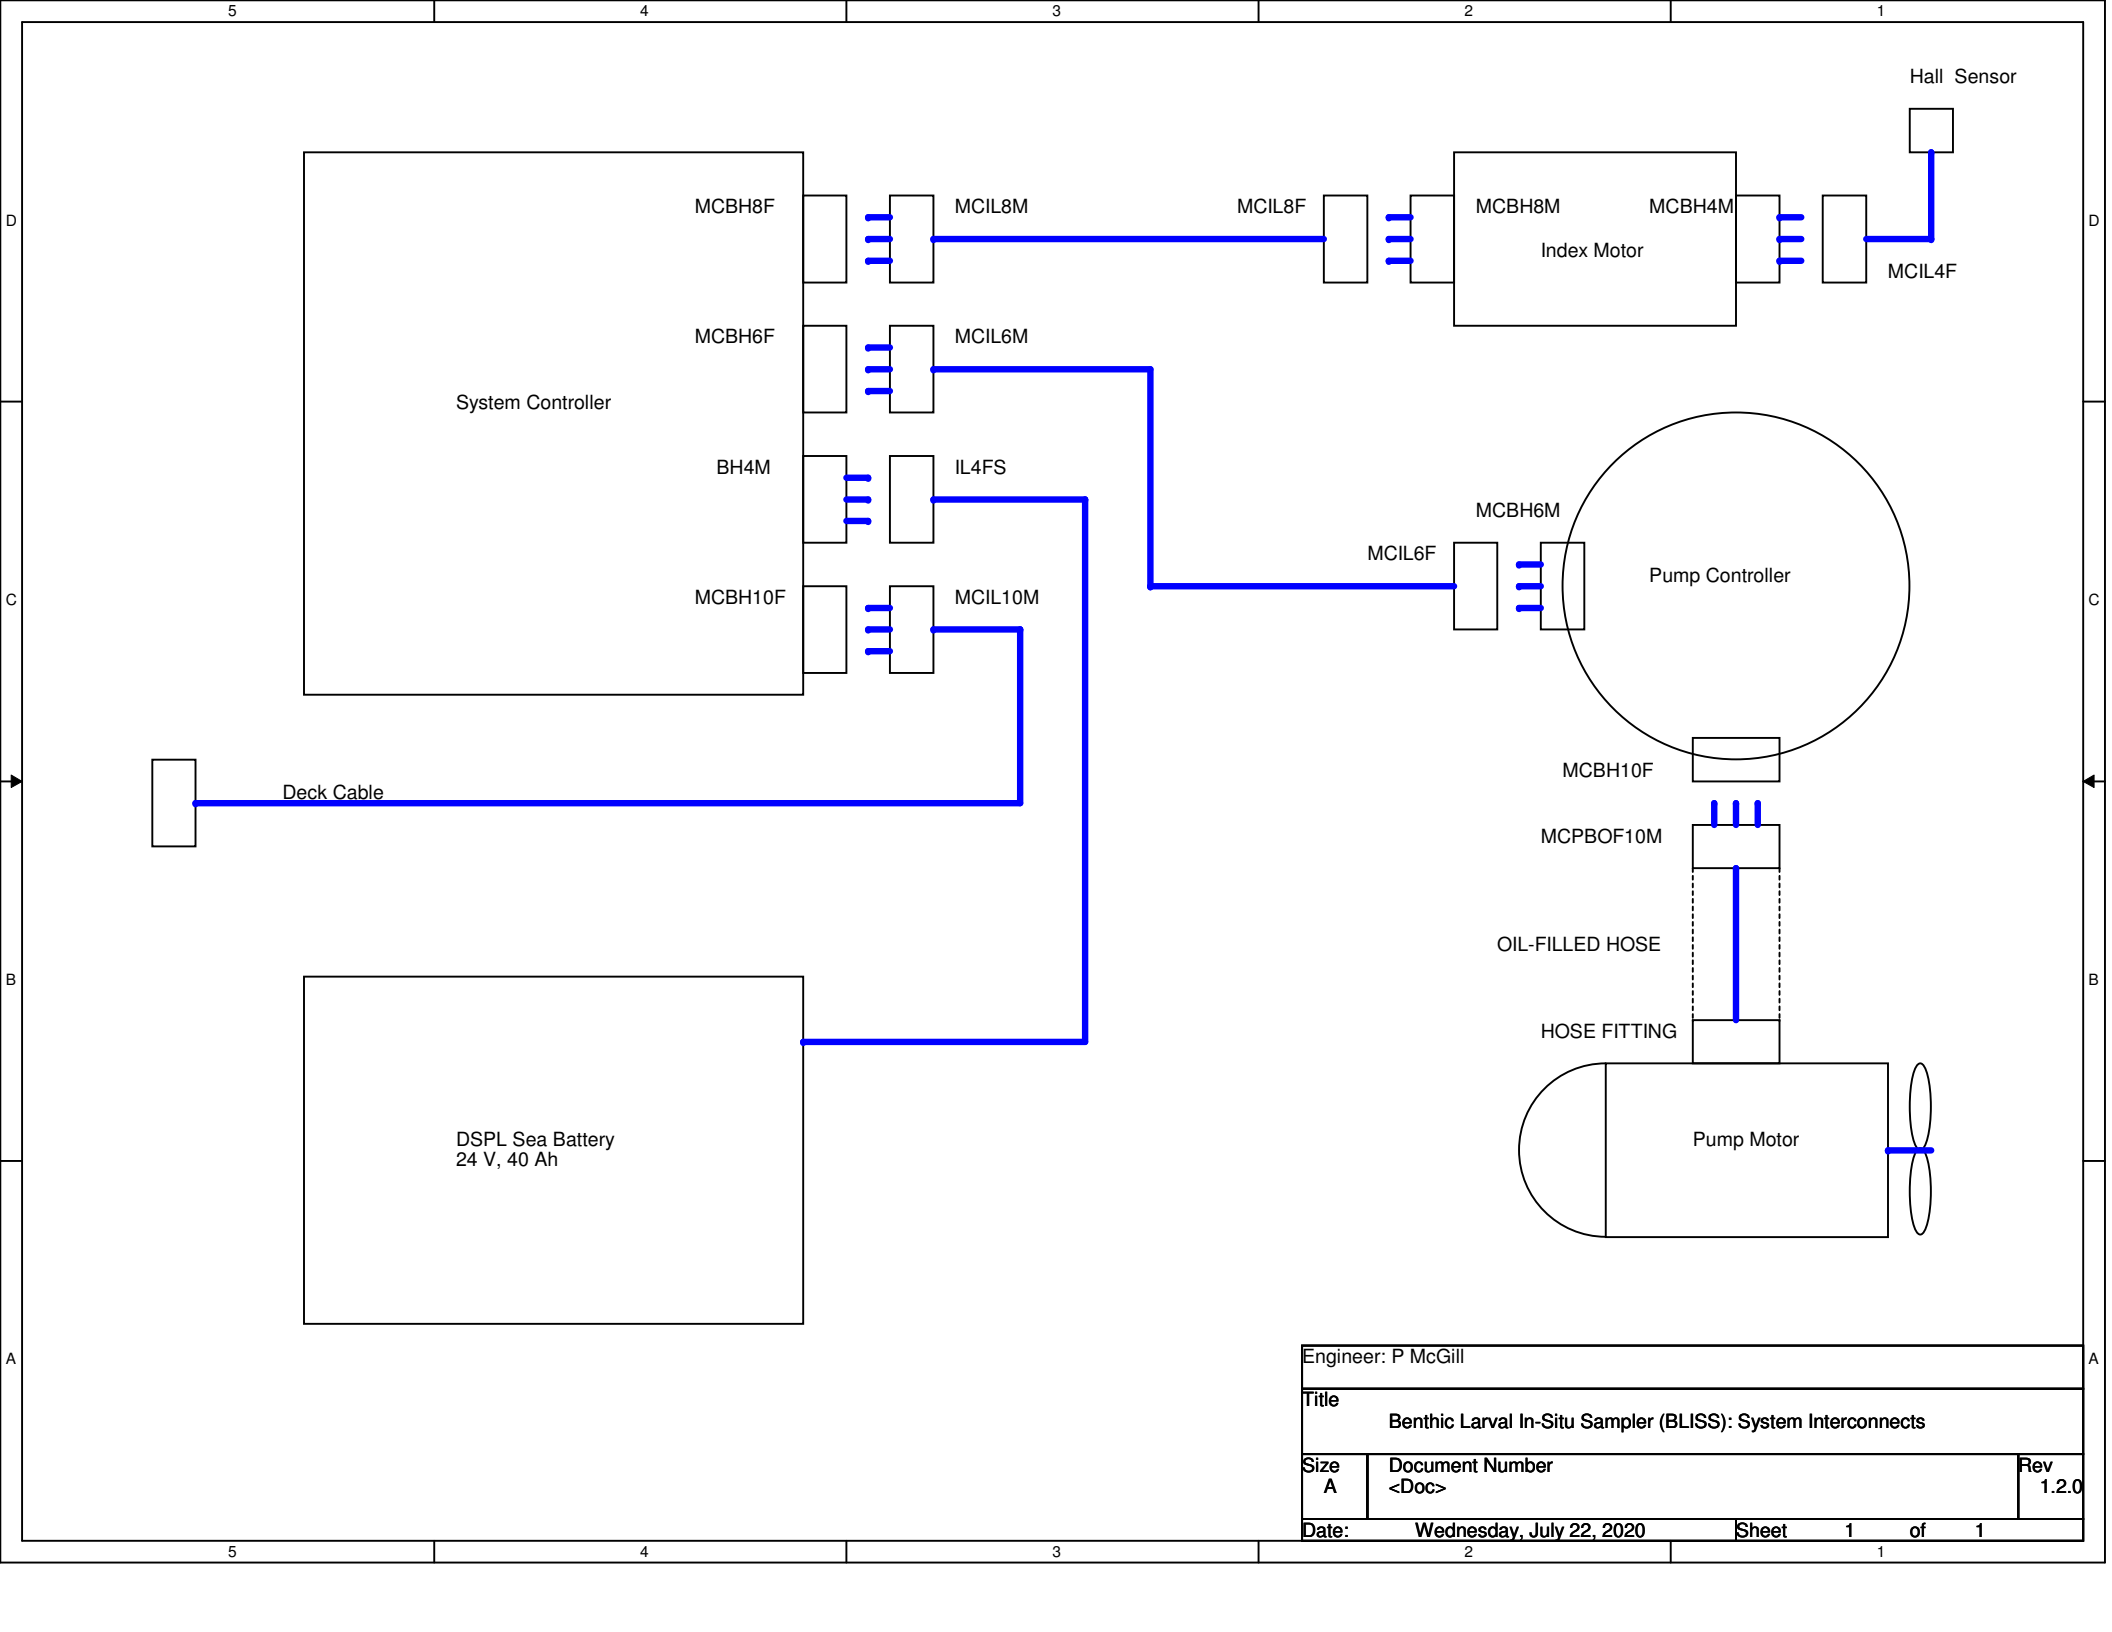

Engineer: P McGill		
Title Benthic Larval In-Situ Sampler (BLISS): System Interconnects		
Size A	Document Number <Doc>	Rev 1.2.0
Date:	Wednesday, July 22, 2020	Sheet 1 of 1