


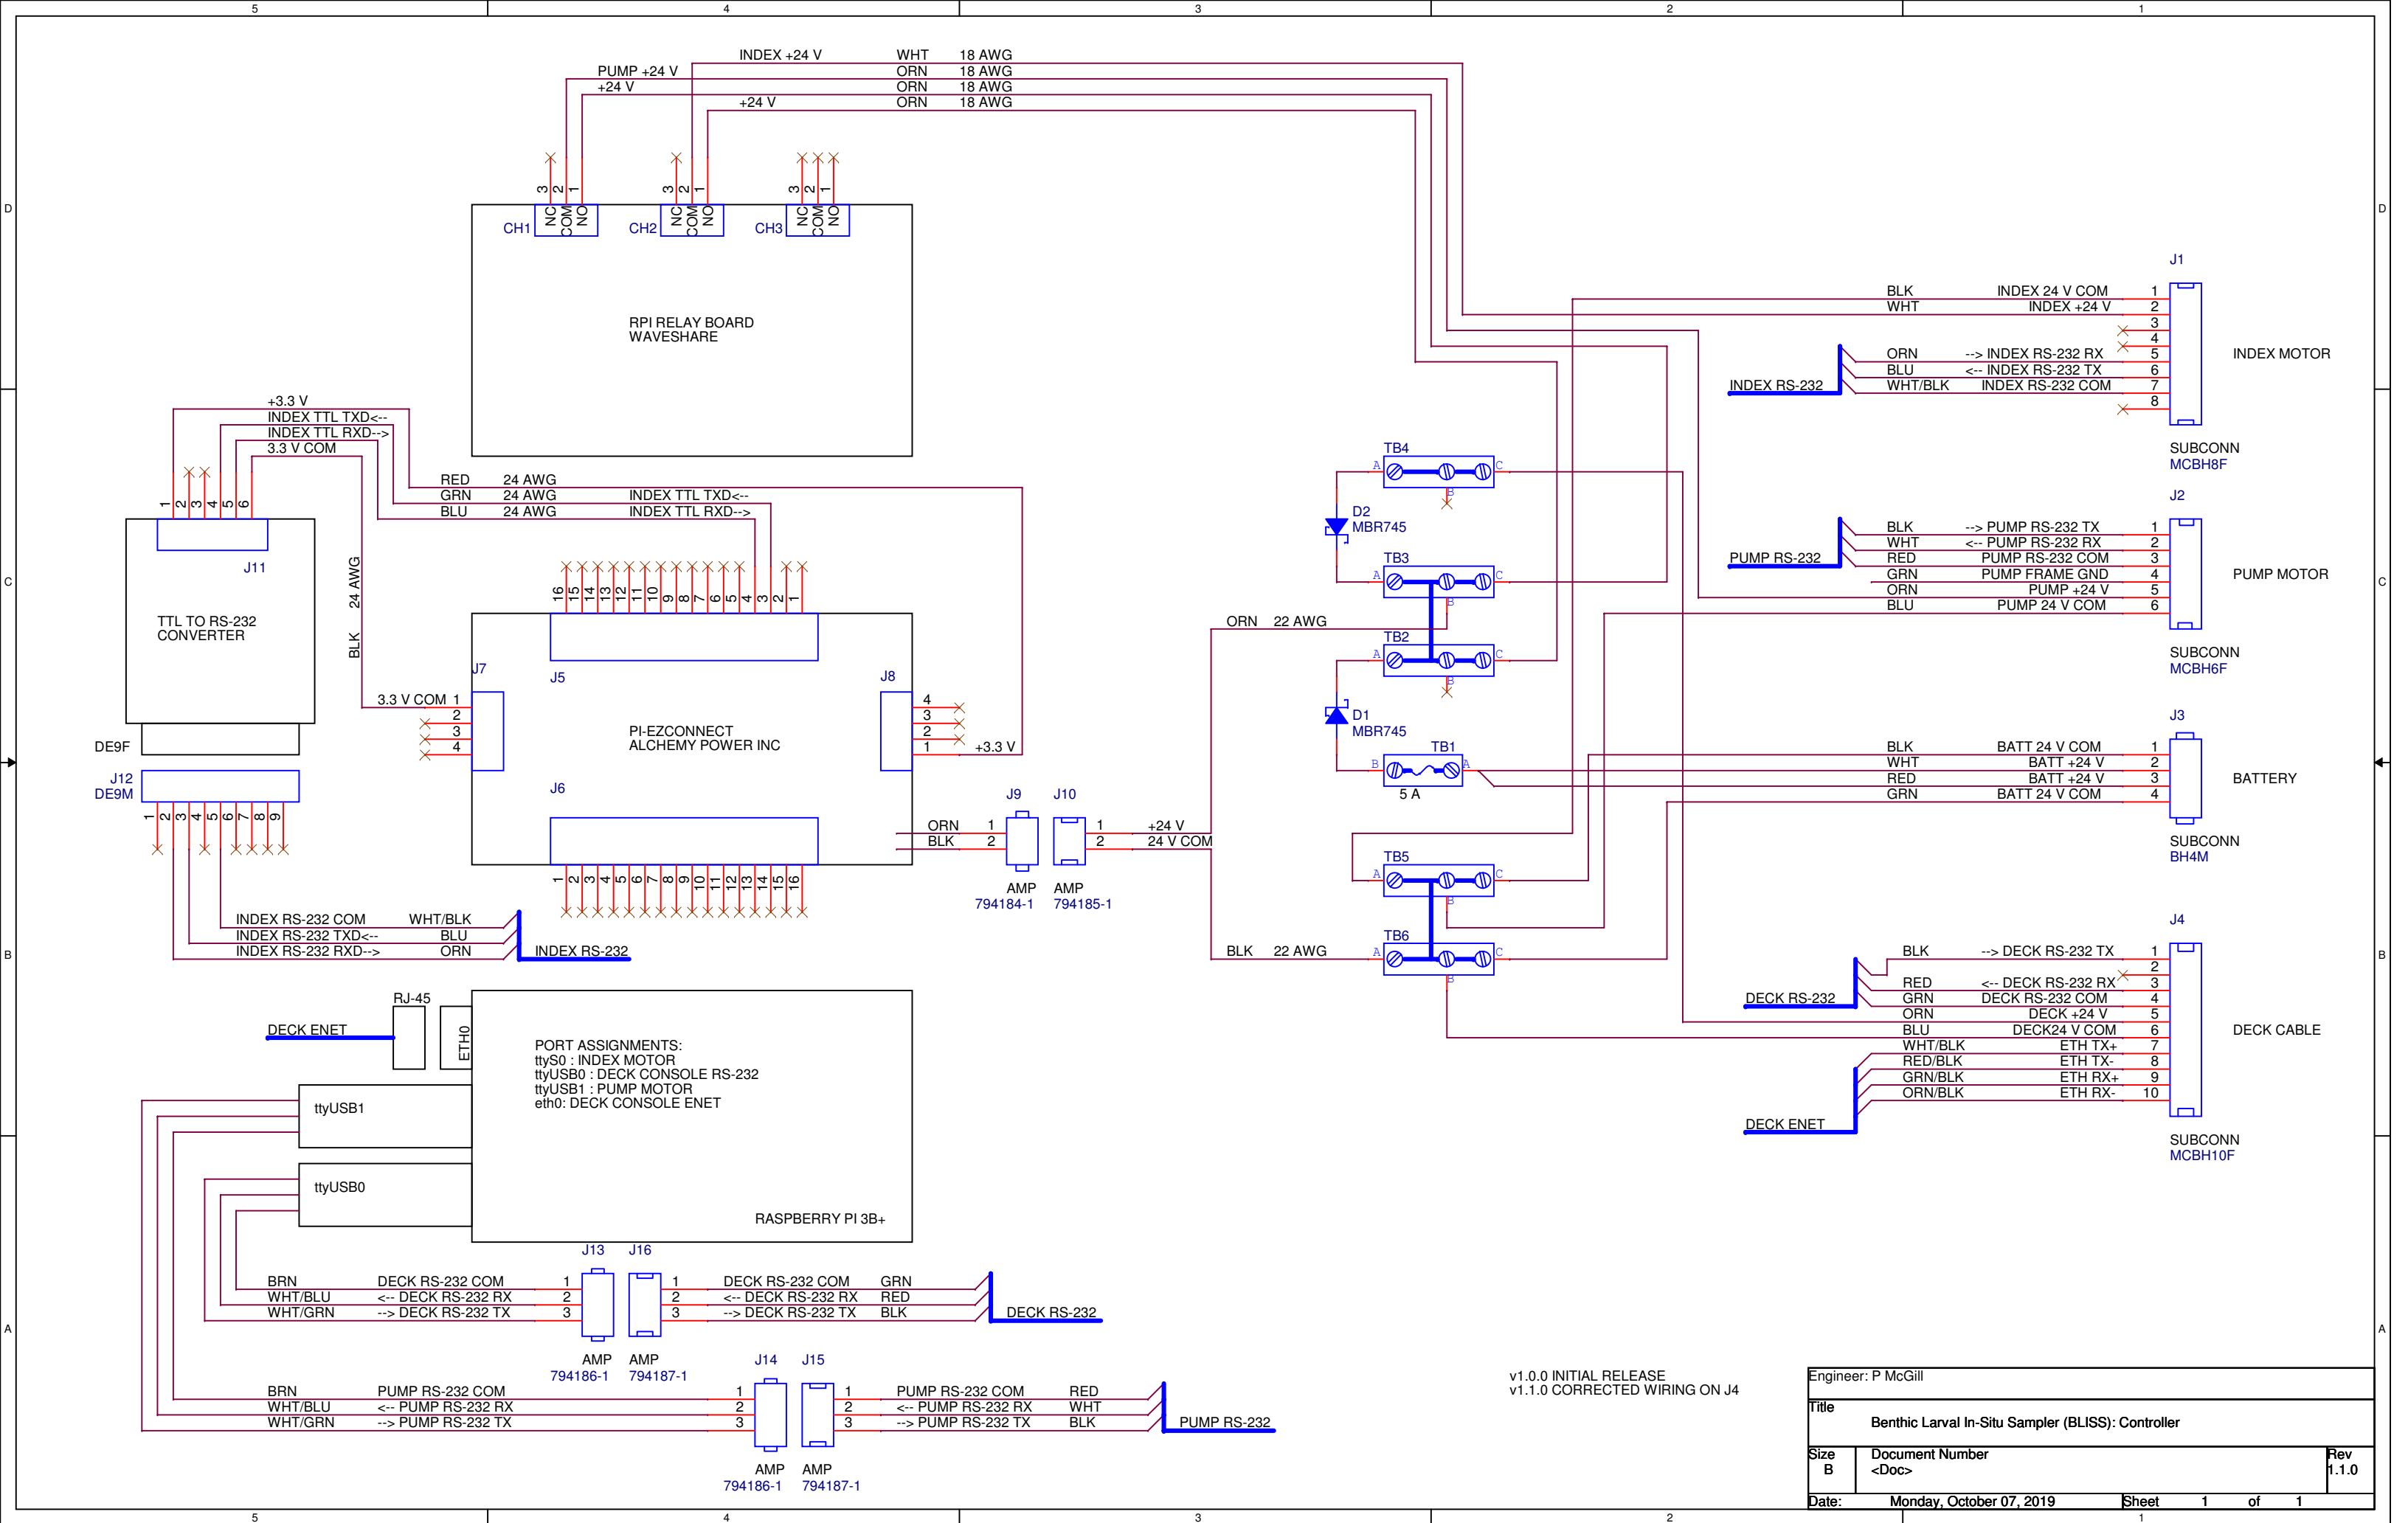

v1.0.0 INITIAL RELEASE
v1.1.0 CORRECTED WIRING ON J4

Engineer: P McGill		
Title Benthic Larval In-Situ Sampler (BLISS): Controller		
Size B	Document Number <Doc>	Rev 1.1.0
Date:	Monday, October 07, 2019	Sheet 1 of 1