


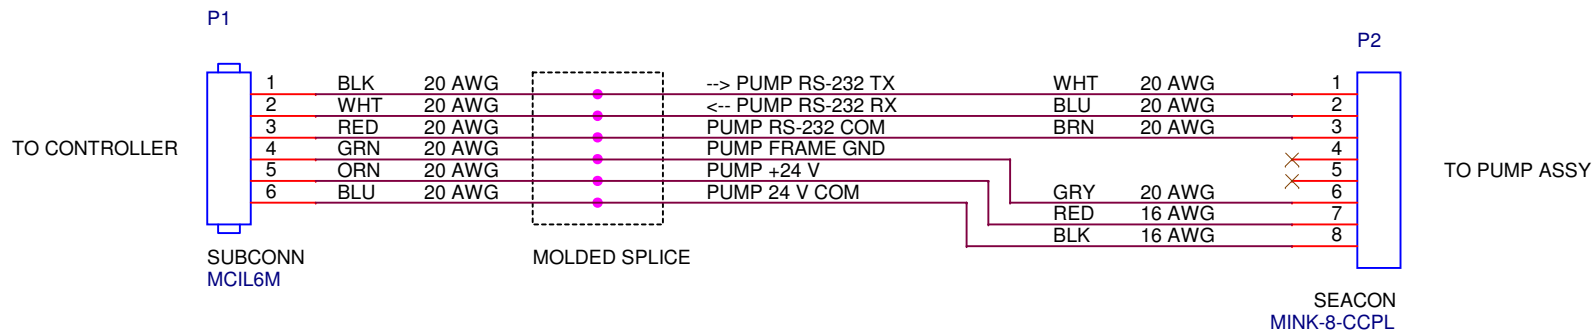

1 METER

CABLE IS FALMAT FM051-597-A REV A
GREEN WIRE AND SHIELD ARE NOT USED

Engineer: P McGill		
Title		
Benthic Larval In-Situ Sampler (BLISS): Pump Cable		
Size	Document Number	Rev
A	<Doc>	1.0.0
Date:	Tuesday, September 17, 2019	Sheet 1 of 1