


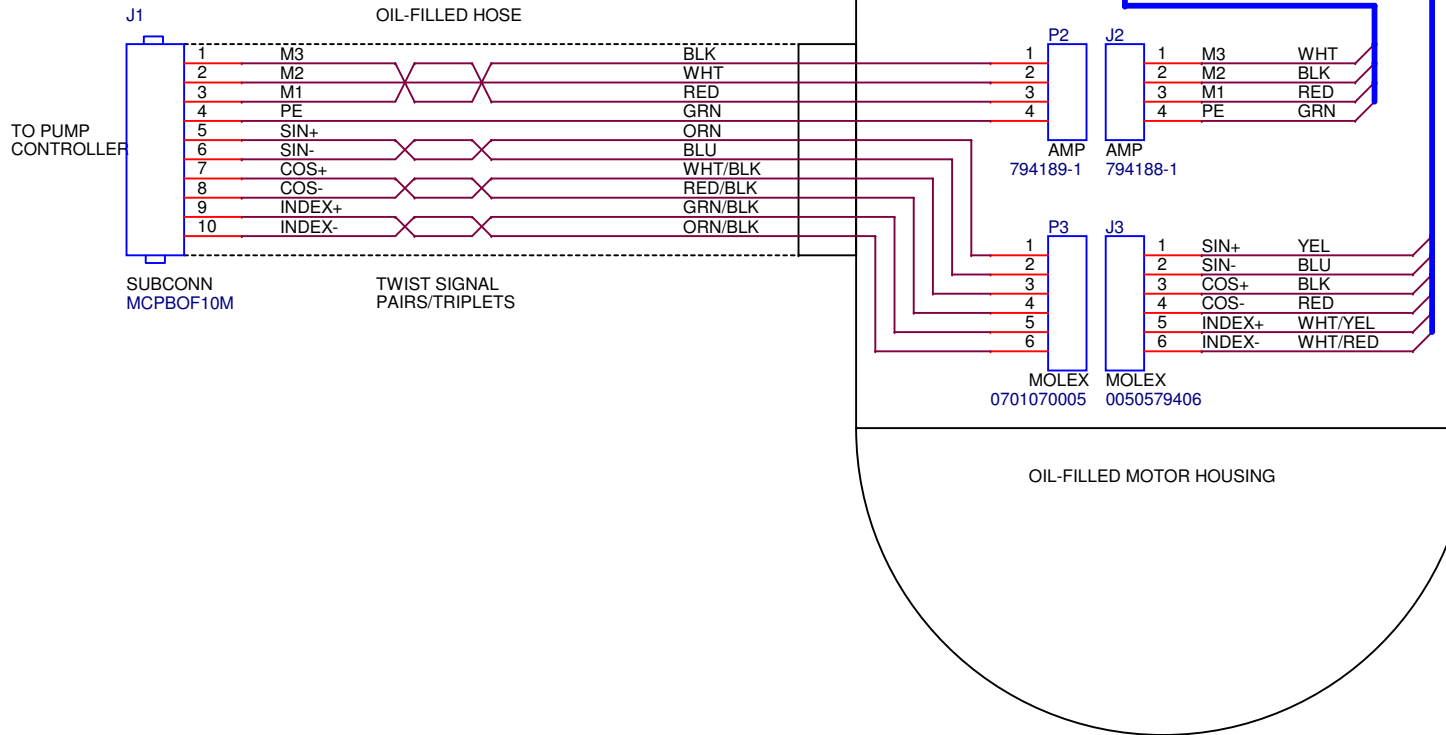

Engineer: P McGill		
Title Benthic Larval In-Situ Sampler (BLISS): Pump Motor		
Size A	Document Number <Doc>	Rev 1.0.0
Date:	Wednesday, August 05, 2020	Sheet 1 of 1