


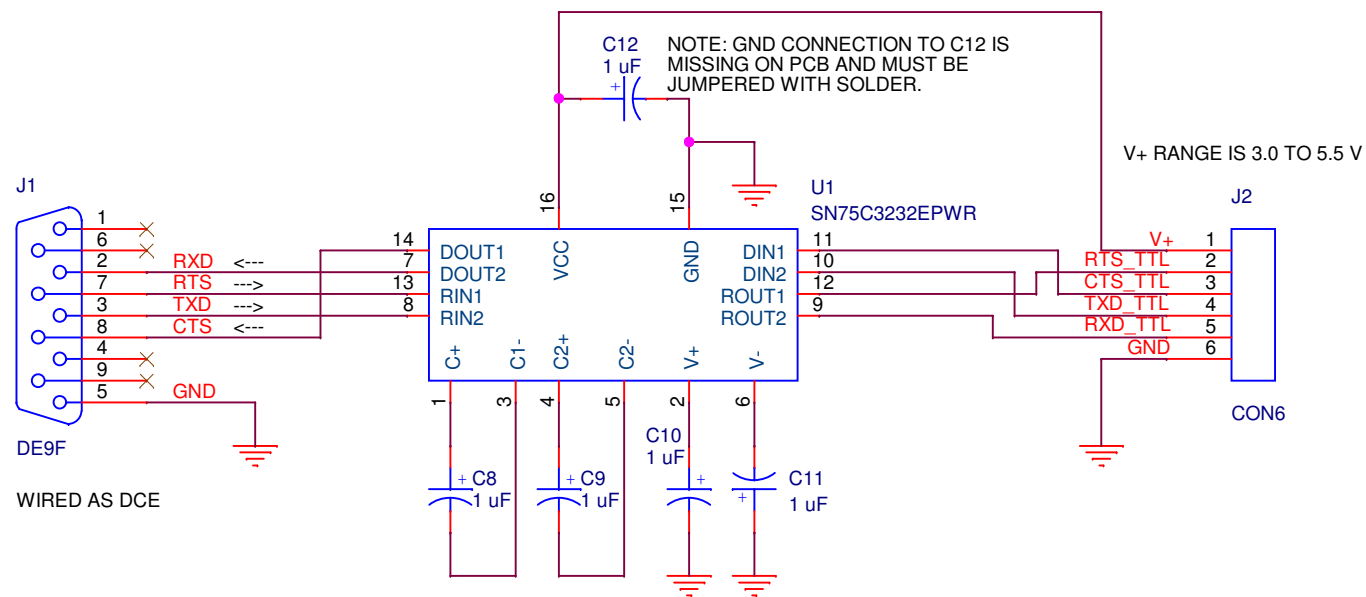

Engineer: P McGill		
Title RS-232 to TTL Converter		
Size A	Document Number <Doc>	Rev 1.0.0
Date:	Tuesday, July 23, 2019	Sheet 1 of 1