
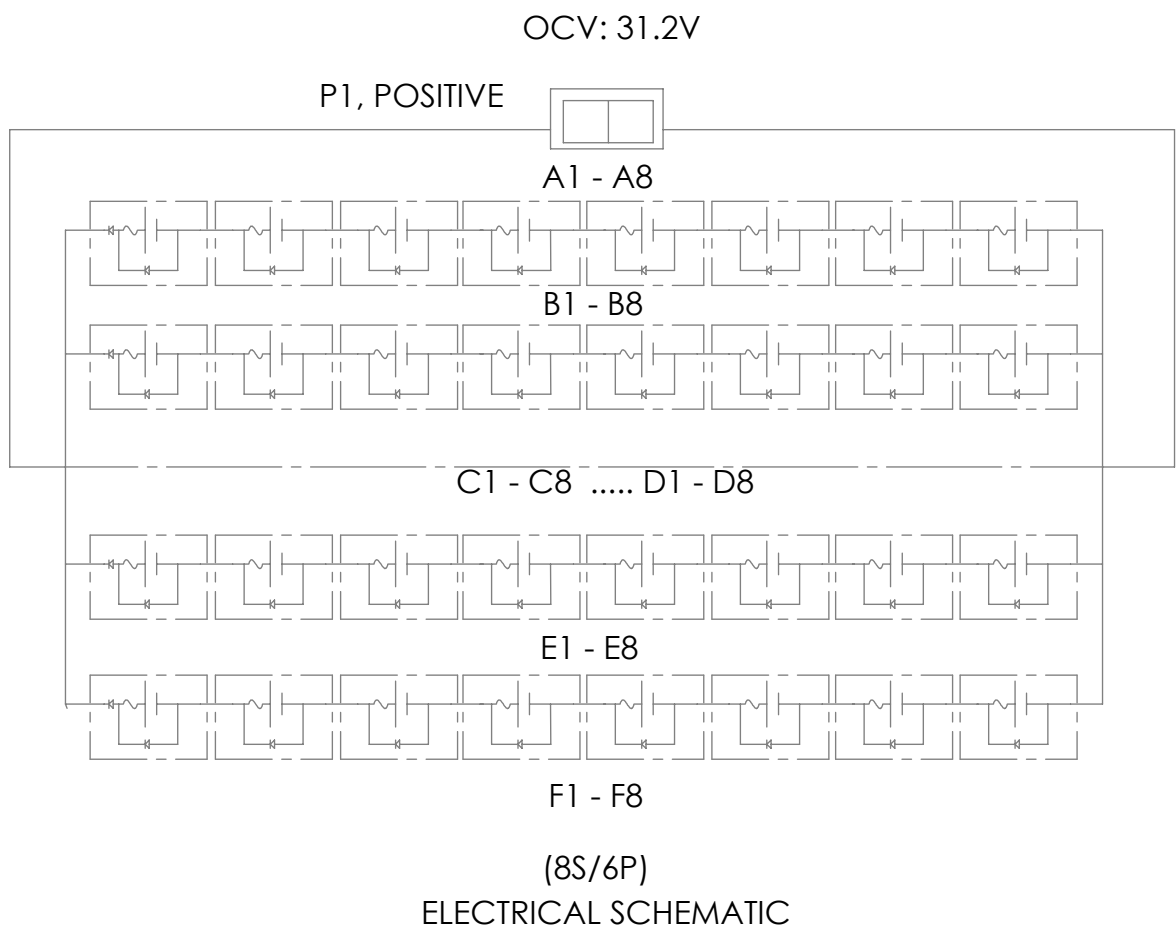
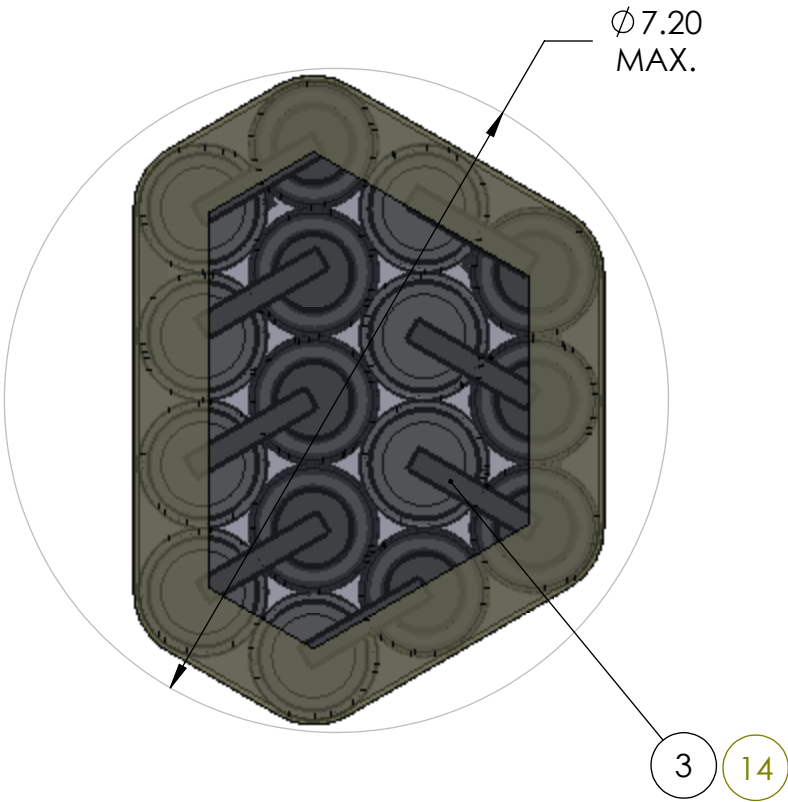
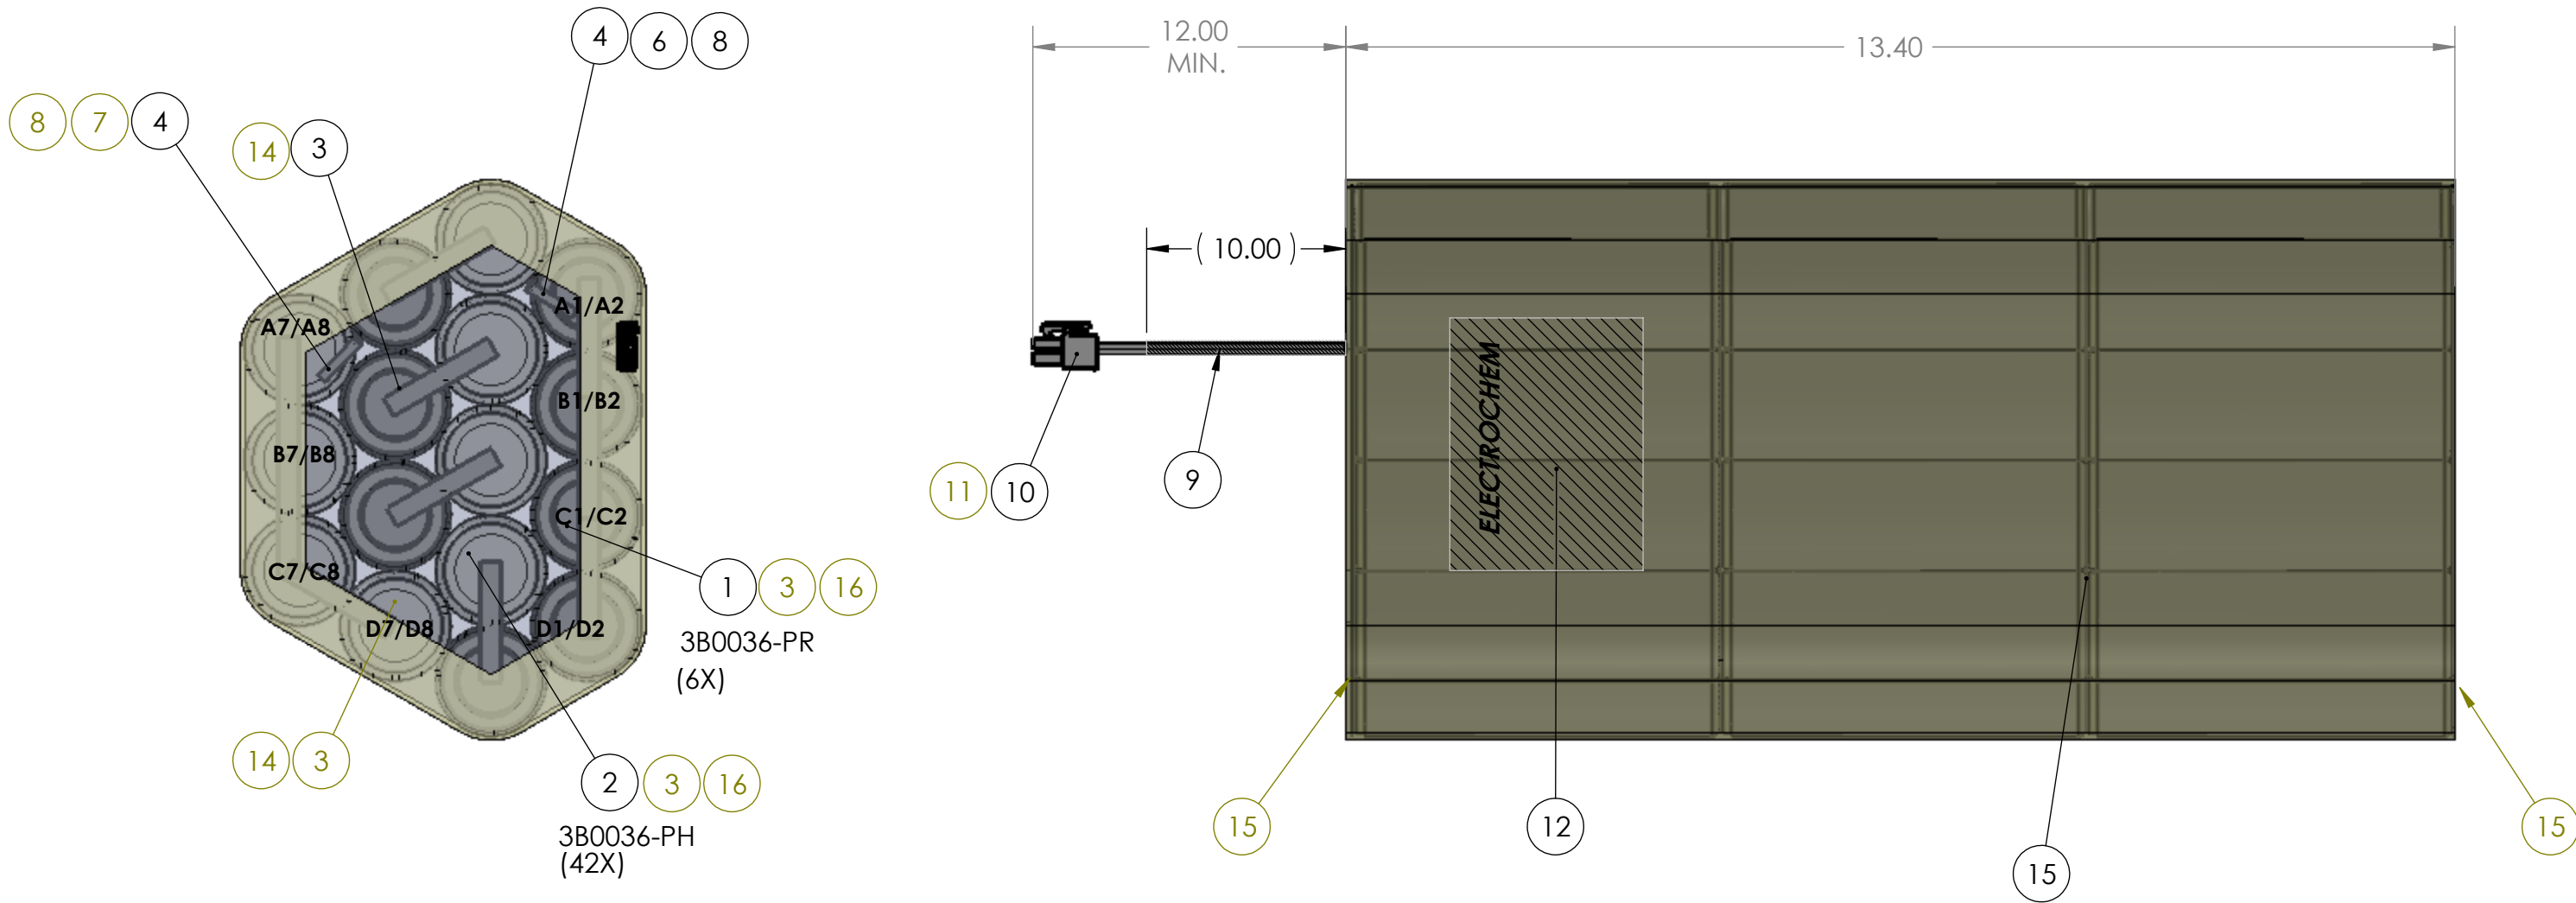


ITEM NO.	QTY.	DESCRIPTION	PART NUMBER
1	6	CELL, MODEL CSC93 DD (SERIES/SHUNT)	3B0036-PR
2	42	CELL, MODEL CSC93 DD (SHUNT)	3B0036-PH
3	41	LEAD, NICKEL .005 X .125 X 1.50"LG.	90019C-05
4	2	LEAD, NICKEL .005 X .250 X1.50"LG.	90019C-06
5	A/R	HOTMELT, ADHESIVE	90110-02
6	1	WIRE, TFL INSUL 15.00"LG. (18AWG - RED)	90151-56
7	1	WIRE, TFL INSUL 15.00"LG. (18AWG - BLK)	90151-57
8	2	SHRINKTUBE, .093DIA.	90104-03
9	1	SHRINKTUBE, .187DIA	90104-02
10	1	CONNECTOR HOUSING, (MOLEX: 39-01-2020)	50016-86
11	2	TERMINAL, CRIMP (MOLEX: 39-00-0039)	50017-53
12	1	LABEL, BP	3B3936
13	1	SHRINKWRAP, PVC	90088-
14	A/R	TAPE, KAPTON	90098-03
15	3	INSULATOR, VULC FIBER	90104-02
16	16	SHRINKWRAP, PVC (CELL STRINGS)	90088-03

REVISIONS				
REV.	DESCRIPTION	DATE	BY	ECN #
1	CONCEPT	10/1/10	ML	

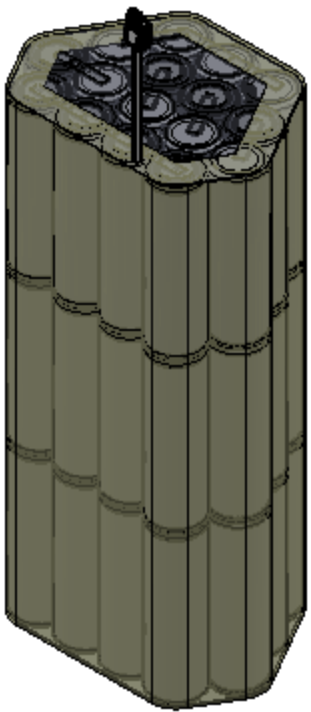

PROPRIETARY AND CONFIDENTIAL
THE INFORMATION CONTAINED IN THIS DRAWING IS THE SOLE PROPERTY OF GREATBATCH. ANY REPRODUCTION IN PART OR AS A WHOLE WITHOUT THE WRITTEN PERMISSION OF GREATBATCH IS PROHIBITED.

		DIMENSIONS ARE IN INCHES TOLERANCES: FRACTIONAL ± ANGULAR: MACH ± BEND ± TWO PLACE DECIMAL ± 0.02 THREE PLACE DECIMAL ± 0.010				Greatbatch		
				NAME	DATE	Clarence, NY  Raynham, MA		
						ASSY, BATTERY PACK (8S/6P)		
						SIZE C	DWG. NO. 3PD1516	REV. 1
		MATERIAL	DRAWN	ML	10/1/10			
			CHECKED					
			ENG APPR.					
NEXT ASSY	USED ON	FINISH	MFG APPR.					
APPLICATION		DO NOT SCALE DRAWING	Q.A.			SCALE:	WEIGHT:	SHEET 1 OF 1