




REVISIONS				
REV.	DESCRIPTION	DATE	BY	CR#
	SEE SHEET 1			

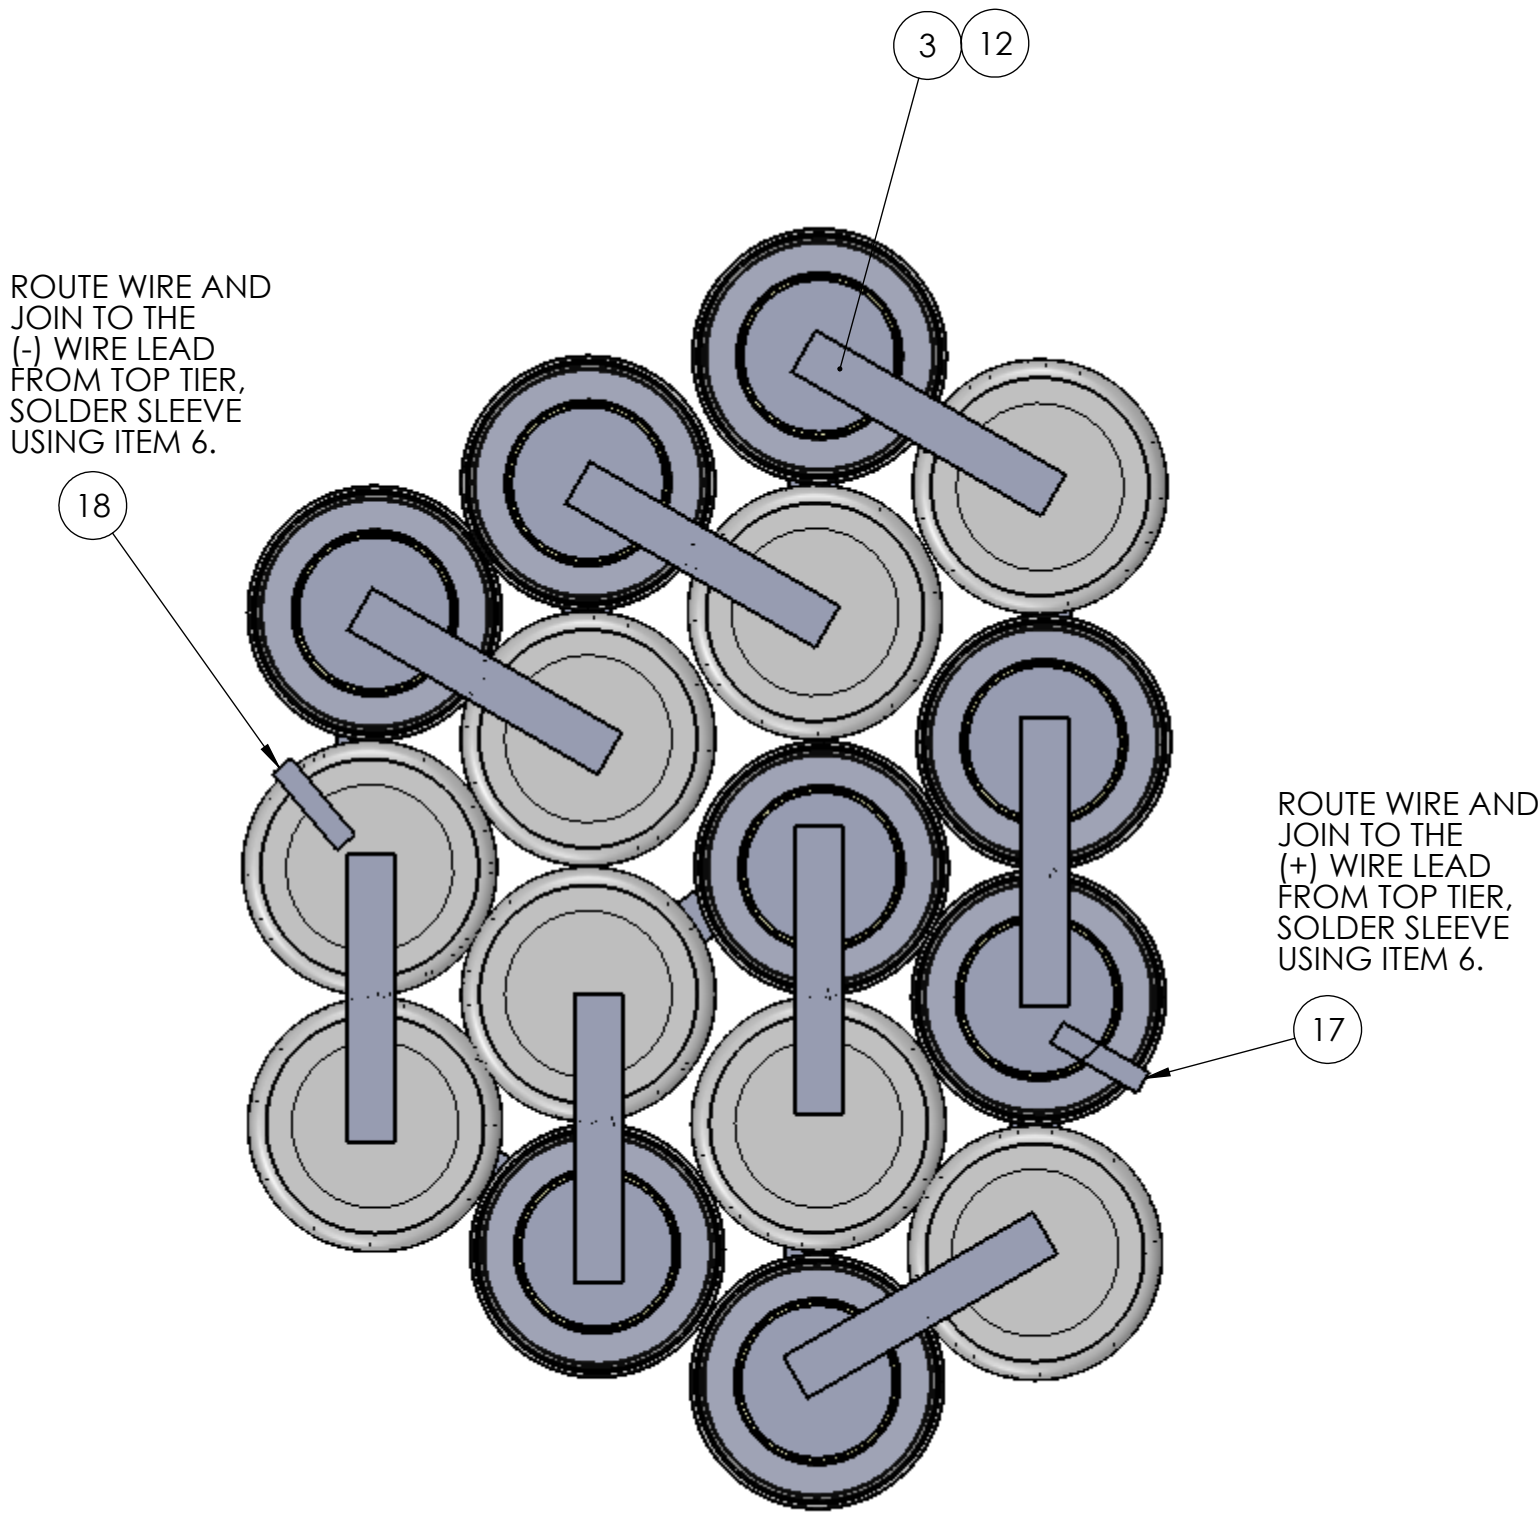

TOP VIEW SHOWN
WITHOUT INSULATOR,
HEATSHRINK, TAPE

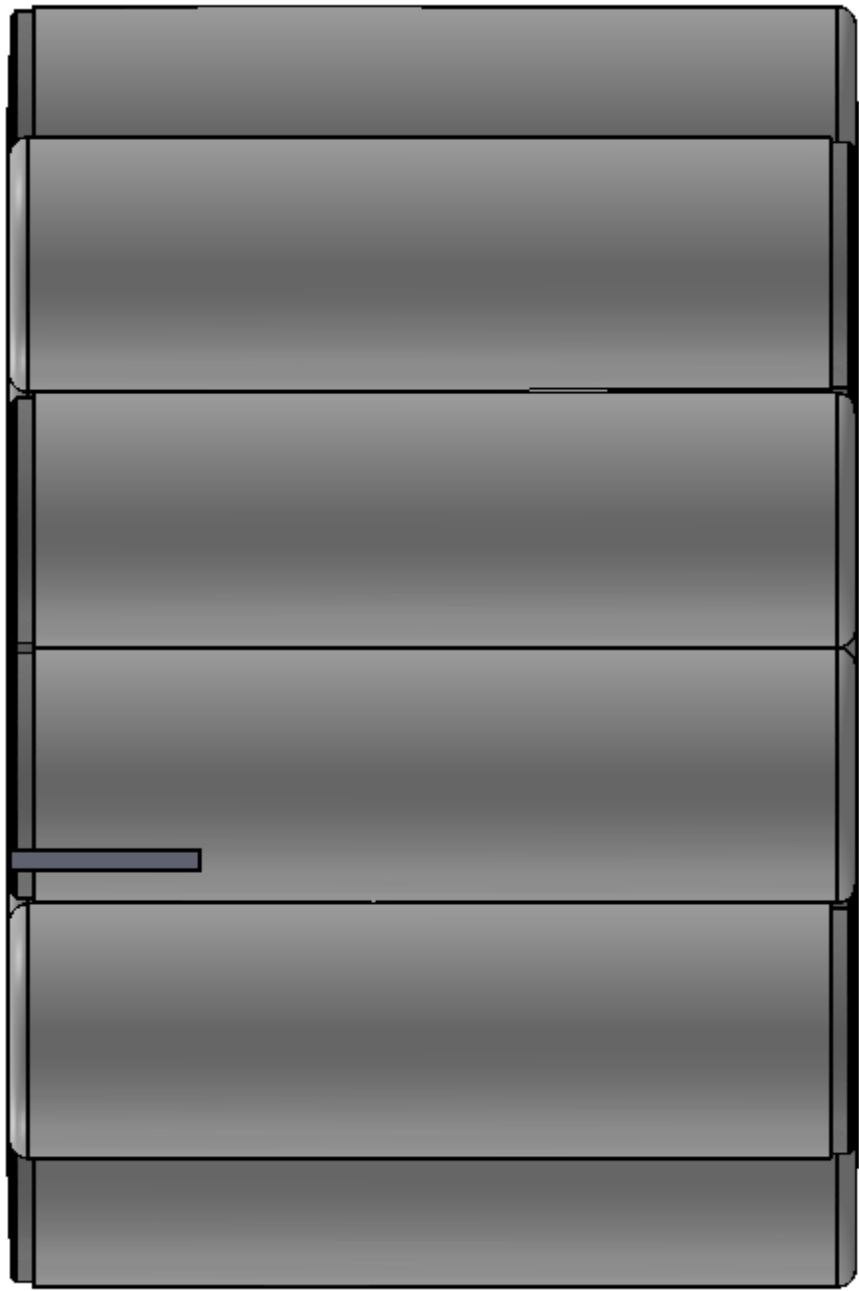

PUCK (TIER 3)
TAB AND CELL
ORIENT ONLY

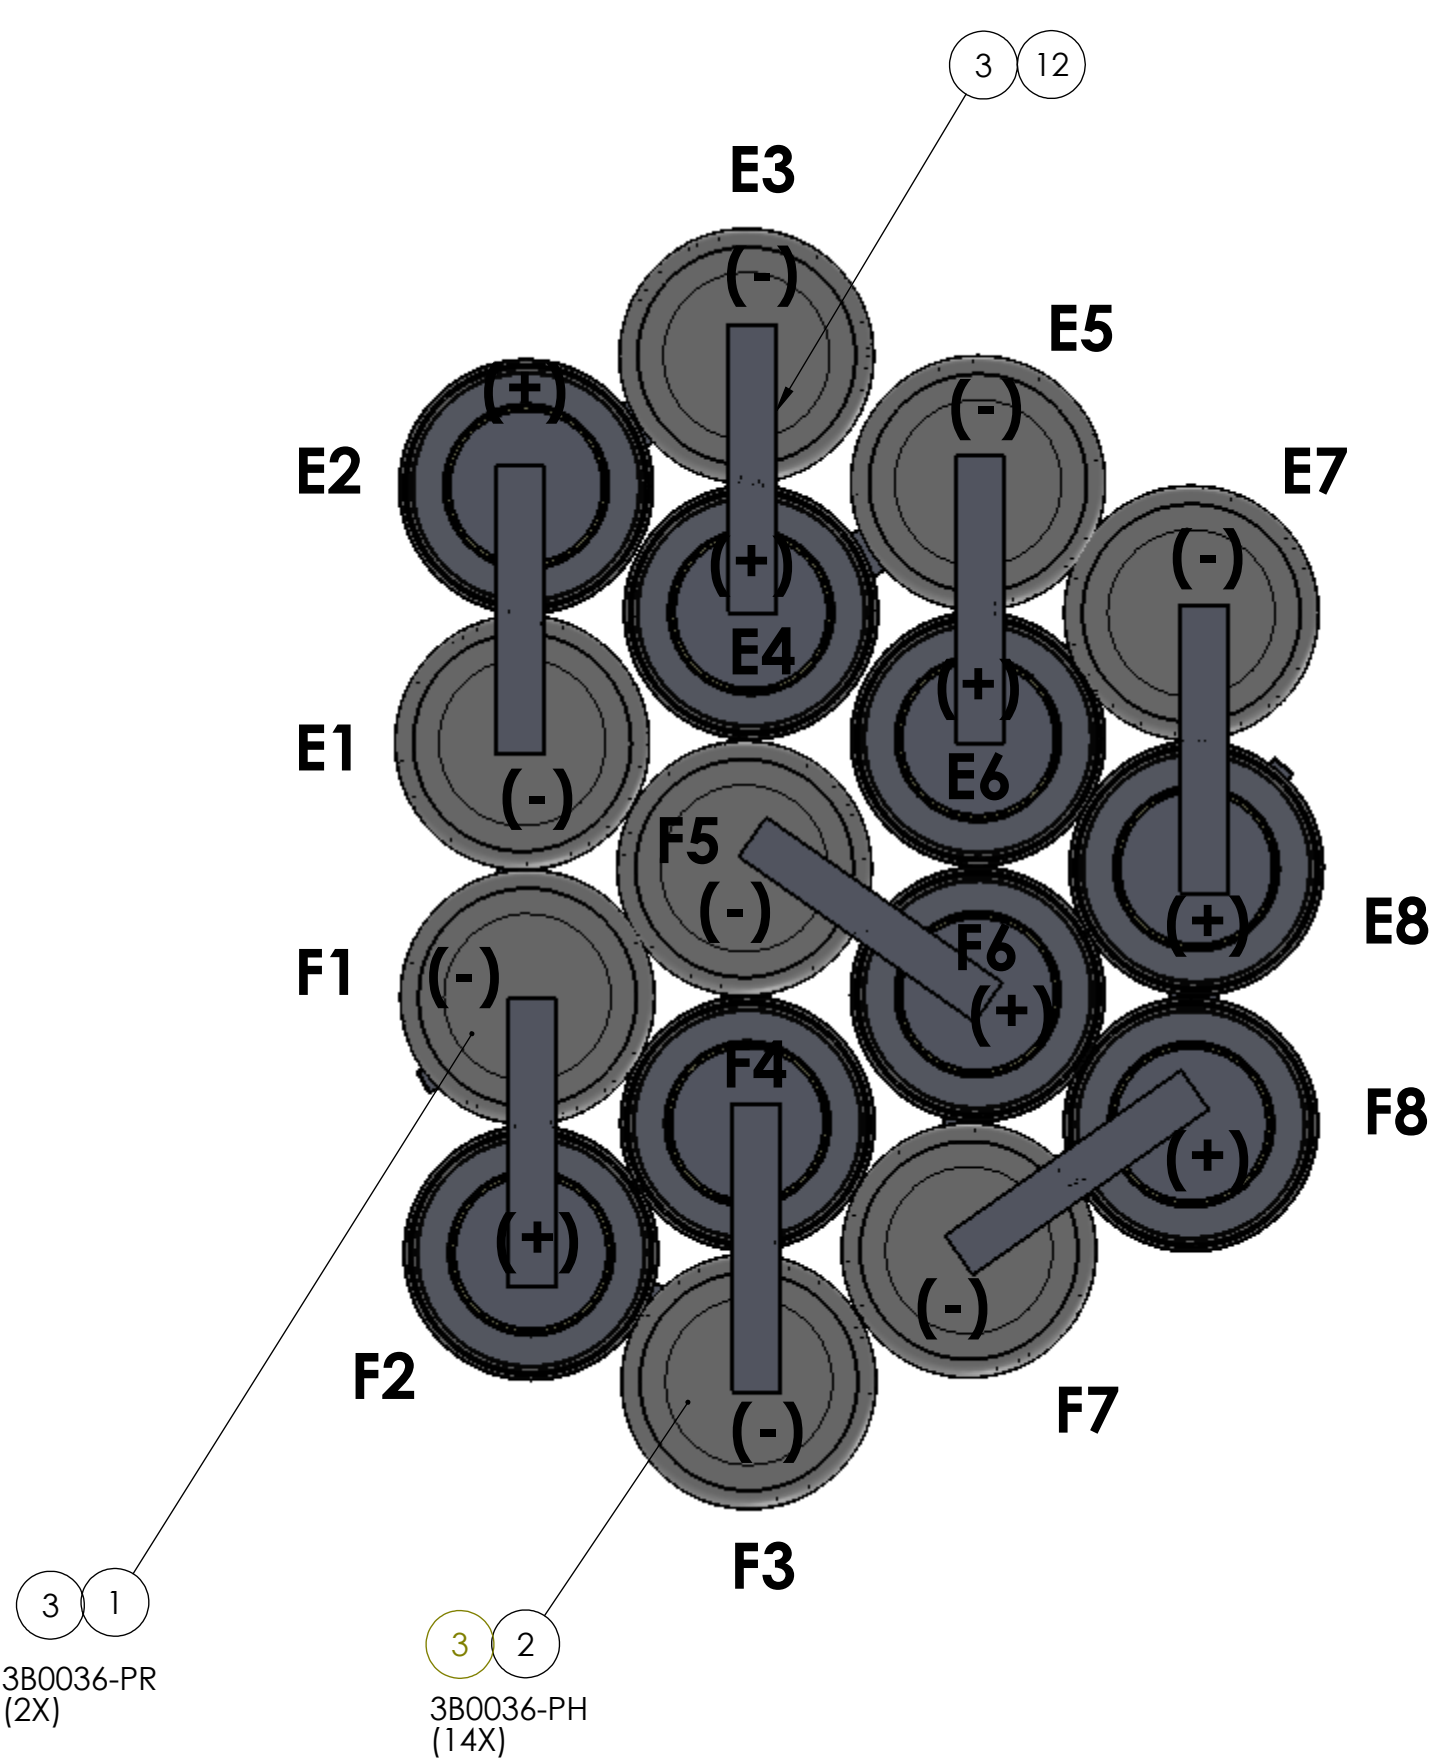

BOTTOM VIEW SHOWN
WITHOUT INSULATOR,
HEATSHRINK, TAPE

PROPRIETARY AND CONFIDENTIAL THE INFORMATION CONTAINED IN THIS DRAWING IS THE SOLE PROPERTY OF GREATBATCH. ANY REPRODUCTION IN PART OR AS A WHOLE WITHOUT THE WRITTEN PERMISSION OF GREATBATCH IS PROHIBITED.			DIMENSIONS ARE IN INCHES TOLERANCES: FRACTIONAL ± ANGULAR: MACH ± BEND ± TWO PLACE DECIMAL ± 0.01 THREE PLACE DECIMAL ± 0.005	DWG# 299962336			Greatbatch			
							Clarence, NY ELECTROCHEM Raynham, MA			
						NAME	DATE	ASSY, BATTERY PACK (8S/6P)		
			MATERIAL	DRAWN	R.S.	6/11/14				
			FINISH	CHECKED			SIZE C	DWG. NO.	3PD1516	REV. 003
				ENG APPR.						
	NEXT ASSY	USED ON		MFG APPR.						
	APPLICATION		DO NOT SCALE DRAWING	Q.A.			SCALE:	WEIGHT:	SHEET 2 OF 2	