
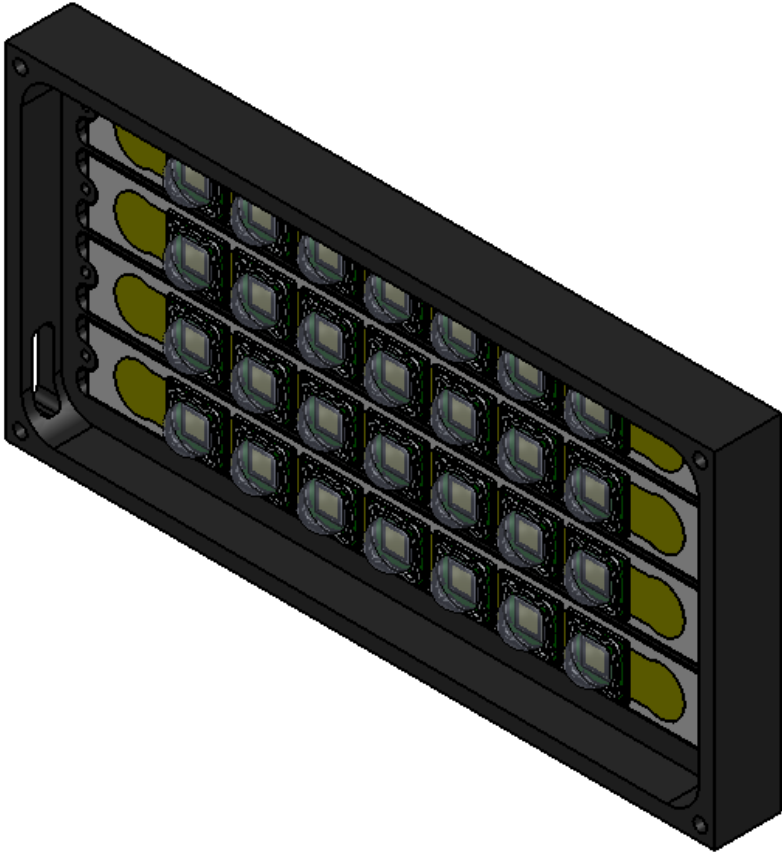
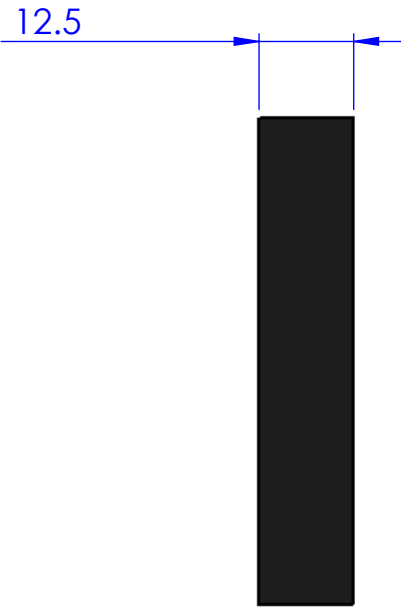
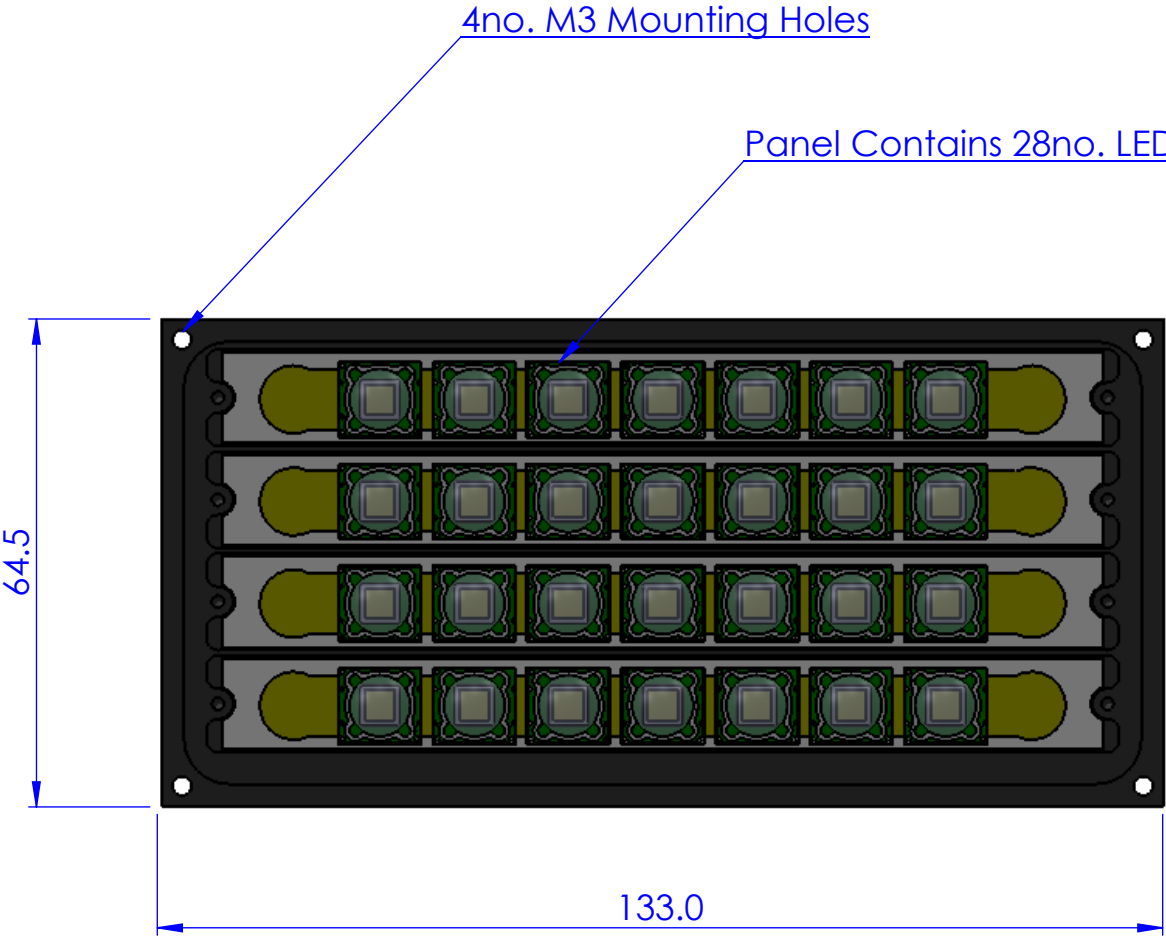


△ Denotes Changes for Specific Revision

REVISIONS		
REV.	DESCRIPTION	DATE
1.0	Initial Release	22/10/2014

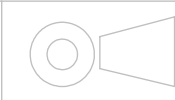

Production Copy

REV	NAME	ECN	DATE	DO NOT SCALE DRAWING
1.0	mwals	N/A	22/10/14	DRAWN BY mwals
				UNLESS OTHERWISE SPECIFIED: DIMENSIONS ARE IN MILLIMETERS TOLERANCES UNLESS SPECIFIED: LINEAR x.x ± 100µm x.xx ± 50µm ANGULAR: x.x ± 0.5° x.xx ± 0.1°

CATHX OCEAN LTD
www.cathxocan.com
+353 45 252786

TITLE: Ballast Light	
DWG NO. CA10-0058	REVISION 1.0
SHEET 1 OF 1	