



△ Denotes Changes for Specific Revision

REVISIONS		
REV.	DESCRIPTION	DATE
1.0	Initial Release	21/07/2015

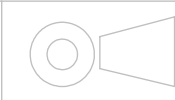

Bottle Manufactured from Ti6Al4v Titanium Alloy

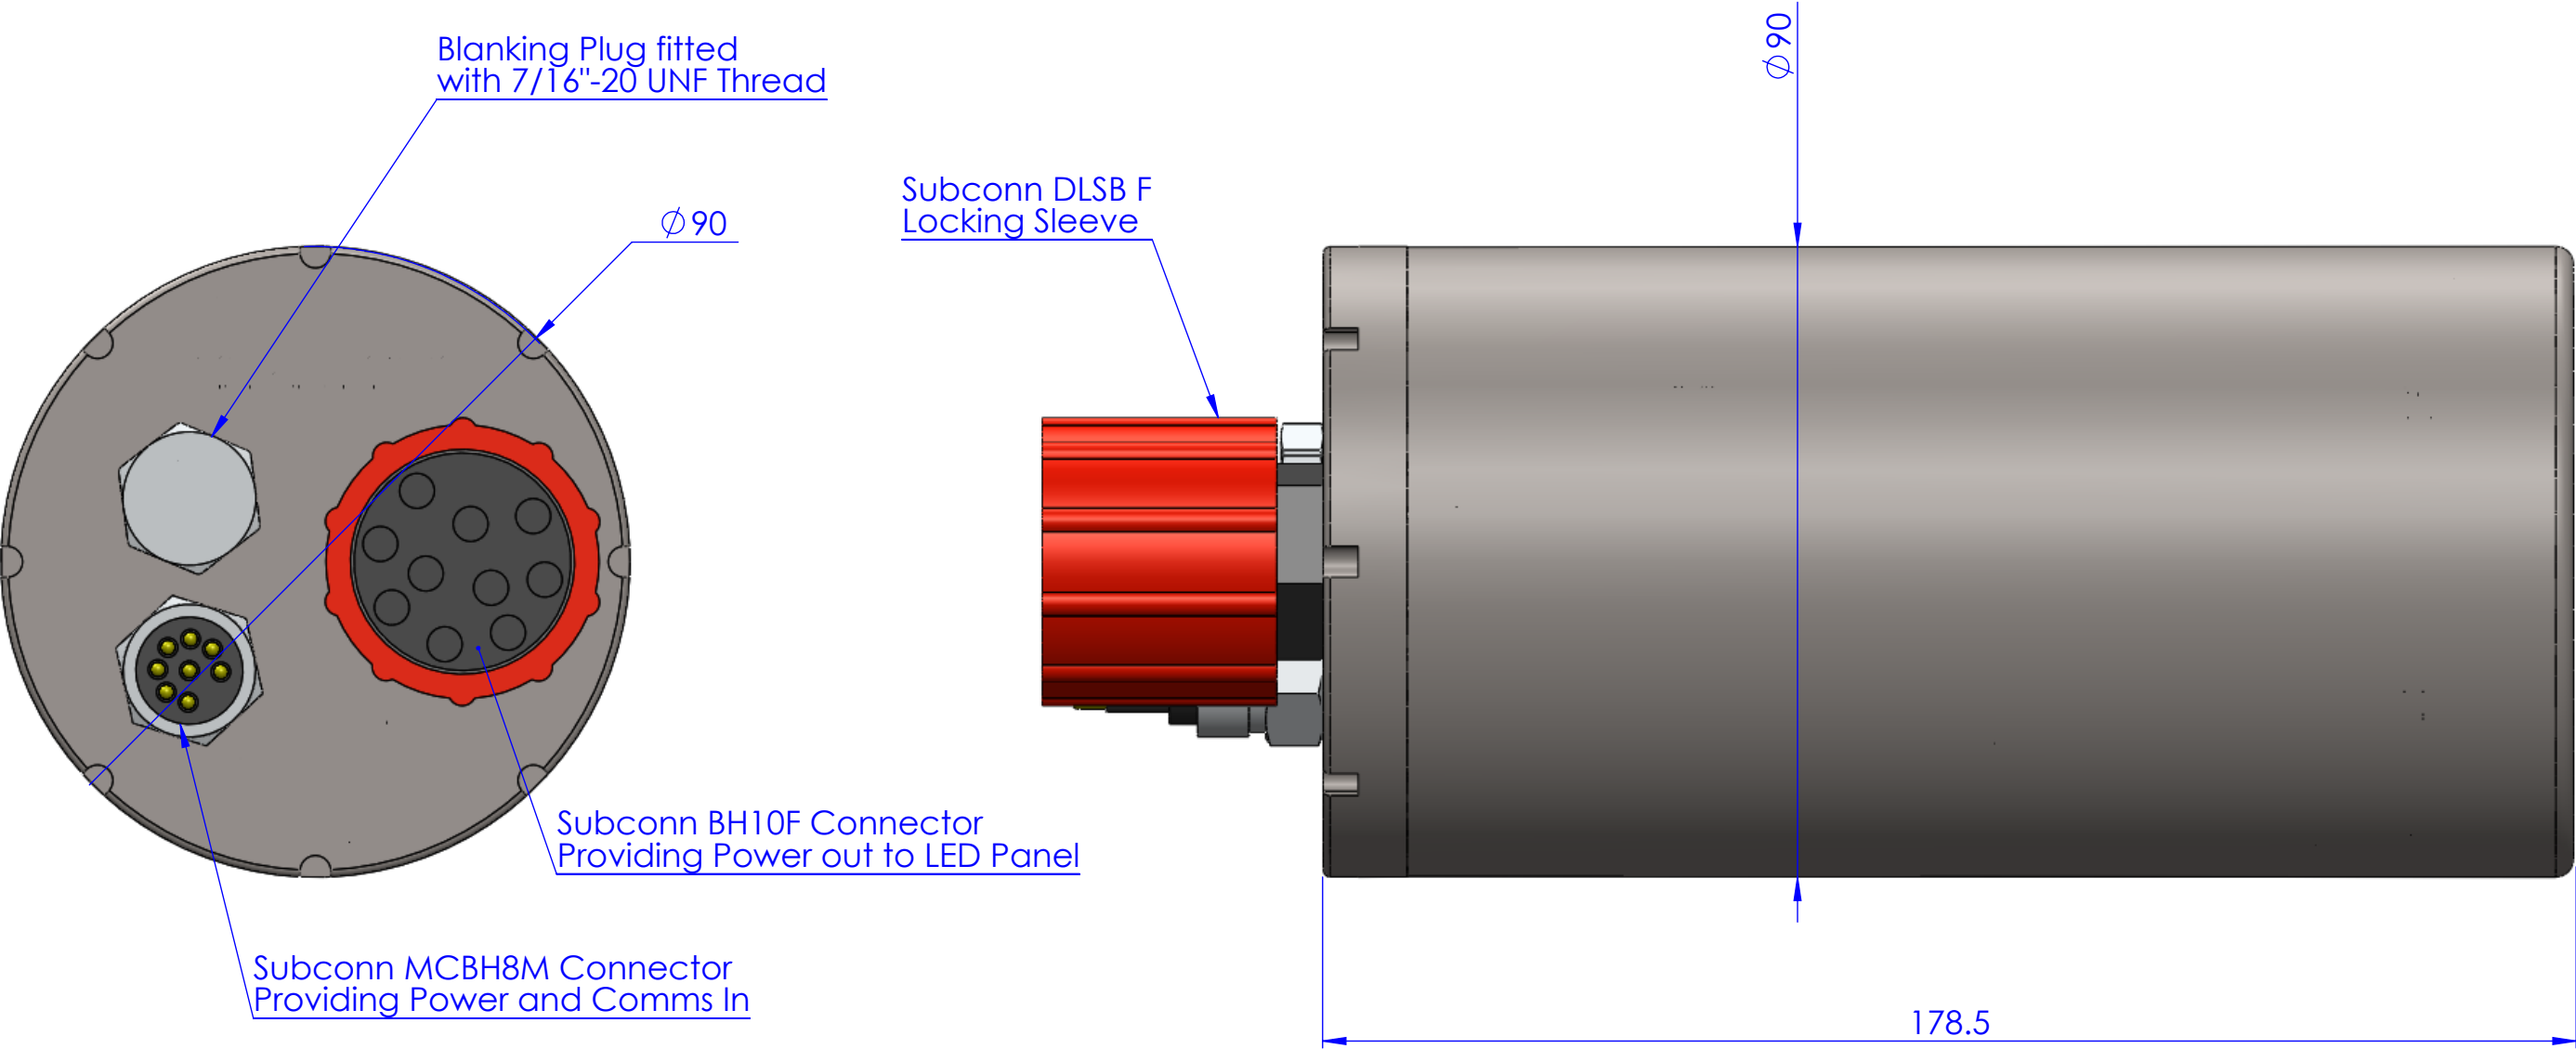

Aphos 32 Lighting System - Bottle Details

CATHX OCEAN LTD
www.cathxocean.com
+353 45 252786


Production Copy

REV	NAME	ECN	DATE	DO NOT SCALE DRAWING
1.0	mwals	N/A	21/07/15	DRAWN BY mwals
				UNLESS OTHERWISE SPECIFIED: DIMENSIONS ARE IN MILLIMETERS TOLERANCES UNLESS SPECIFIED: LINEAR x.x ± 100µm x.xx ± 50µm ANGULAR: x.x ± 0.5° x.xx ± 0.1°

TITLE: Aphos 32 Lighting System



DWG NO. CA10-0083

REVISION 1.0

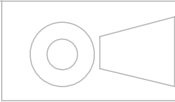

△ Denotes Changes for Specific Revision

Bottle Manufactured from Ti6Al4v Titanium Alloy

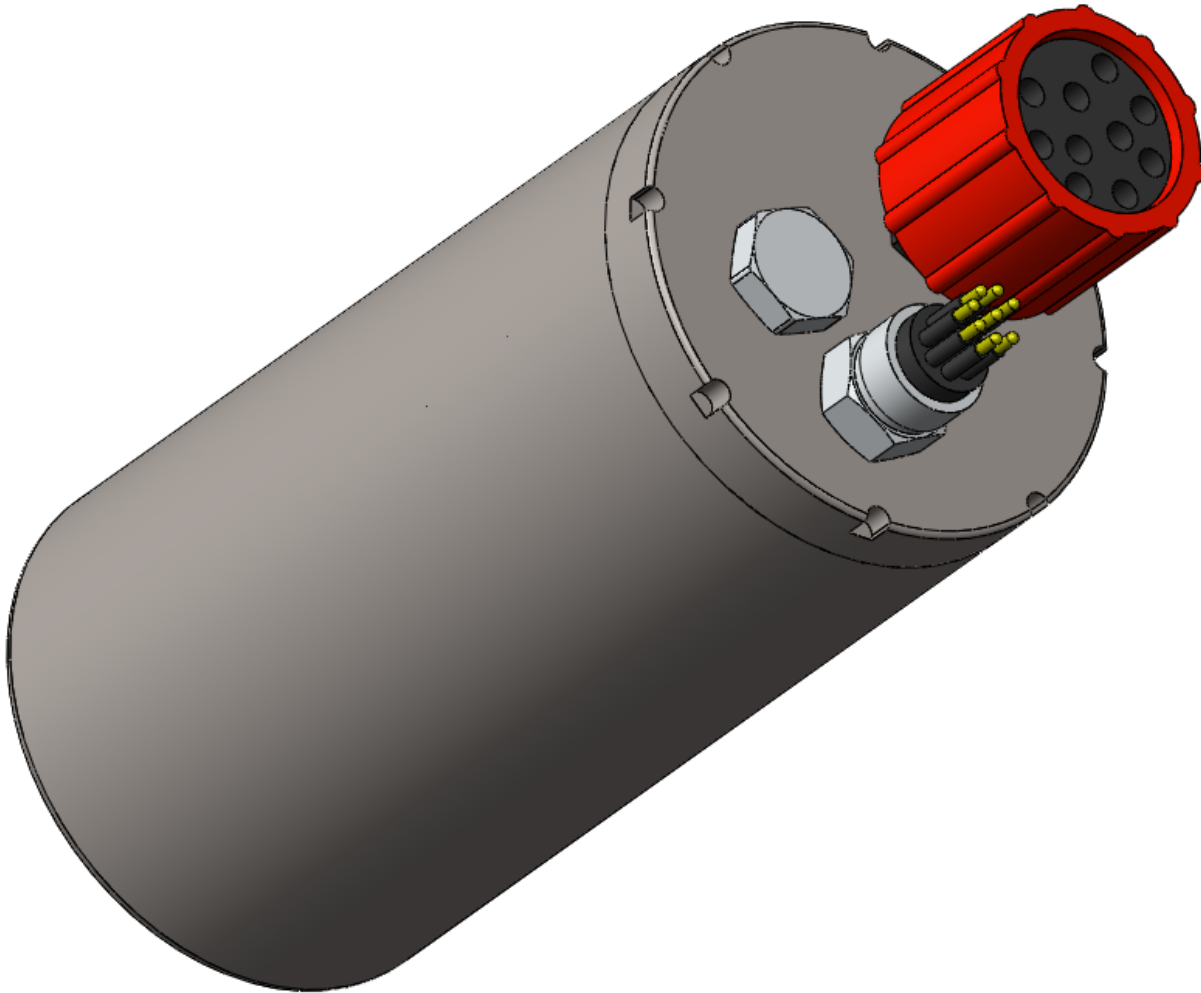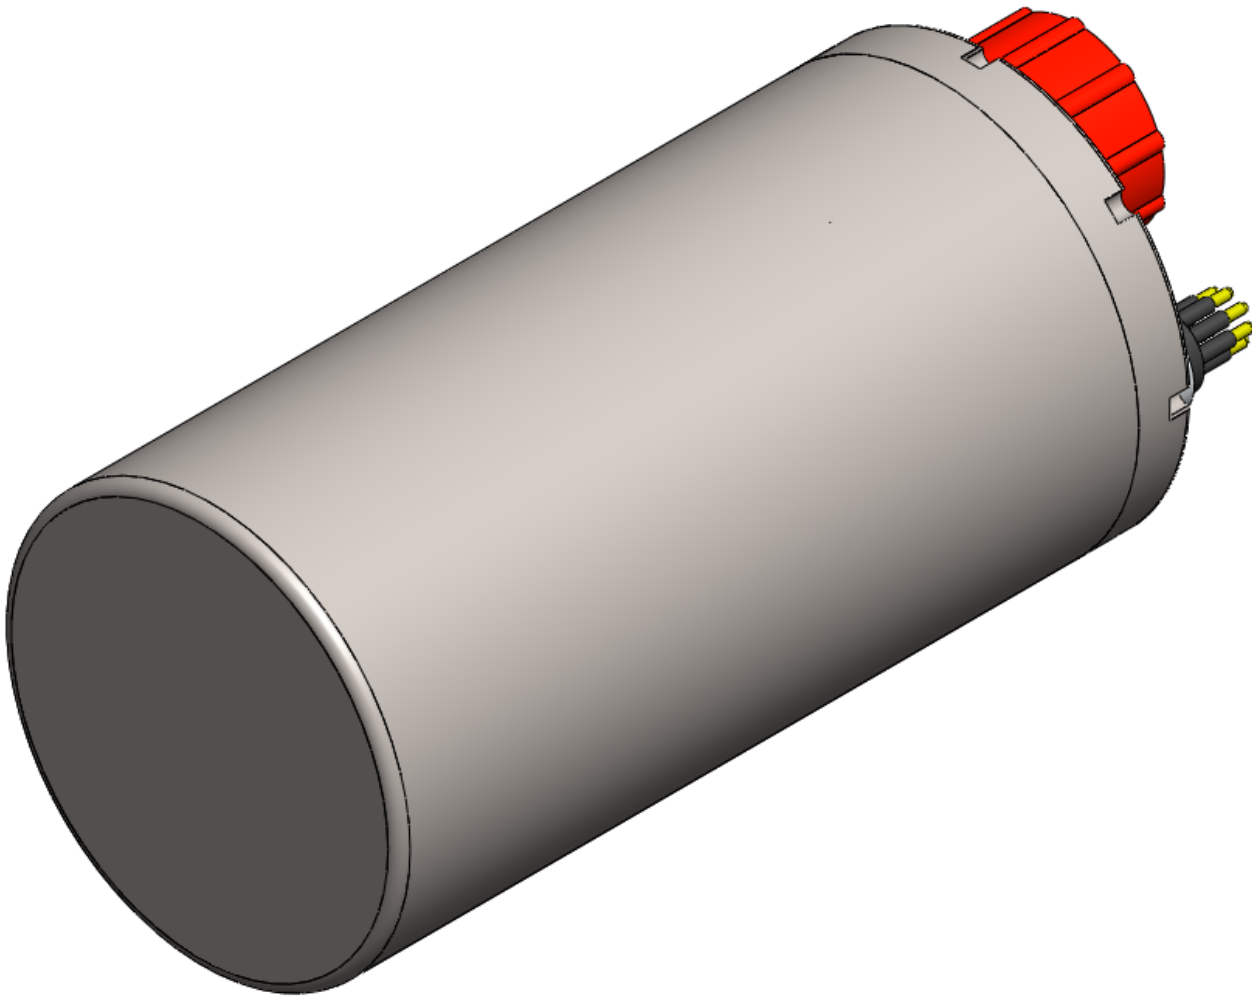

Aphos 32 Lighting System - Bottle Isometric View

Production Copy

REV	NAME	ECN	DATE	DO NOT SCALE DRAWING
1.0	mwals	N/A	21/07/15	DRAWN BY mwals
				UNLESS OTHERWISE SPECIFIED: DIMENSIONS ARE IN MILLIMETERS TOLERANCES UNLESS SPECIFIED: LINEAR x.x ± 100µm x.xx ± 50µm ANGULAR: x.x ± 0.5° x.xx ± 0.1°


CATHX OCEAN LTD
www.cathxocean.com
+353 45 252786

TITLE: Aphos 32 Lighting System

DWG NO. CA10-0083


REVISION 1.0

SHEET 2 OF 5

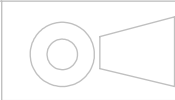

△ Denotes Changes for Specific Revision

Bottle Manufactured from 6082 T6 Aluminium Alloy

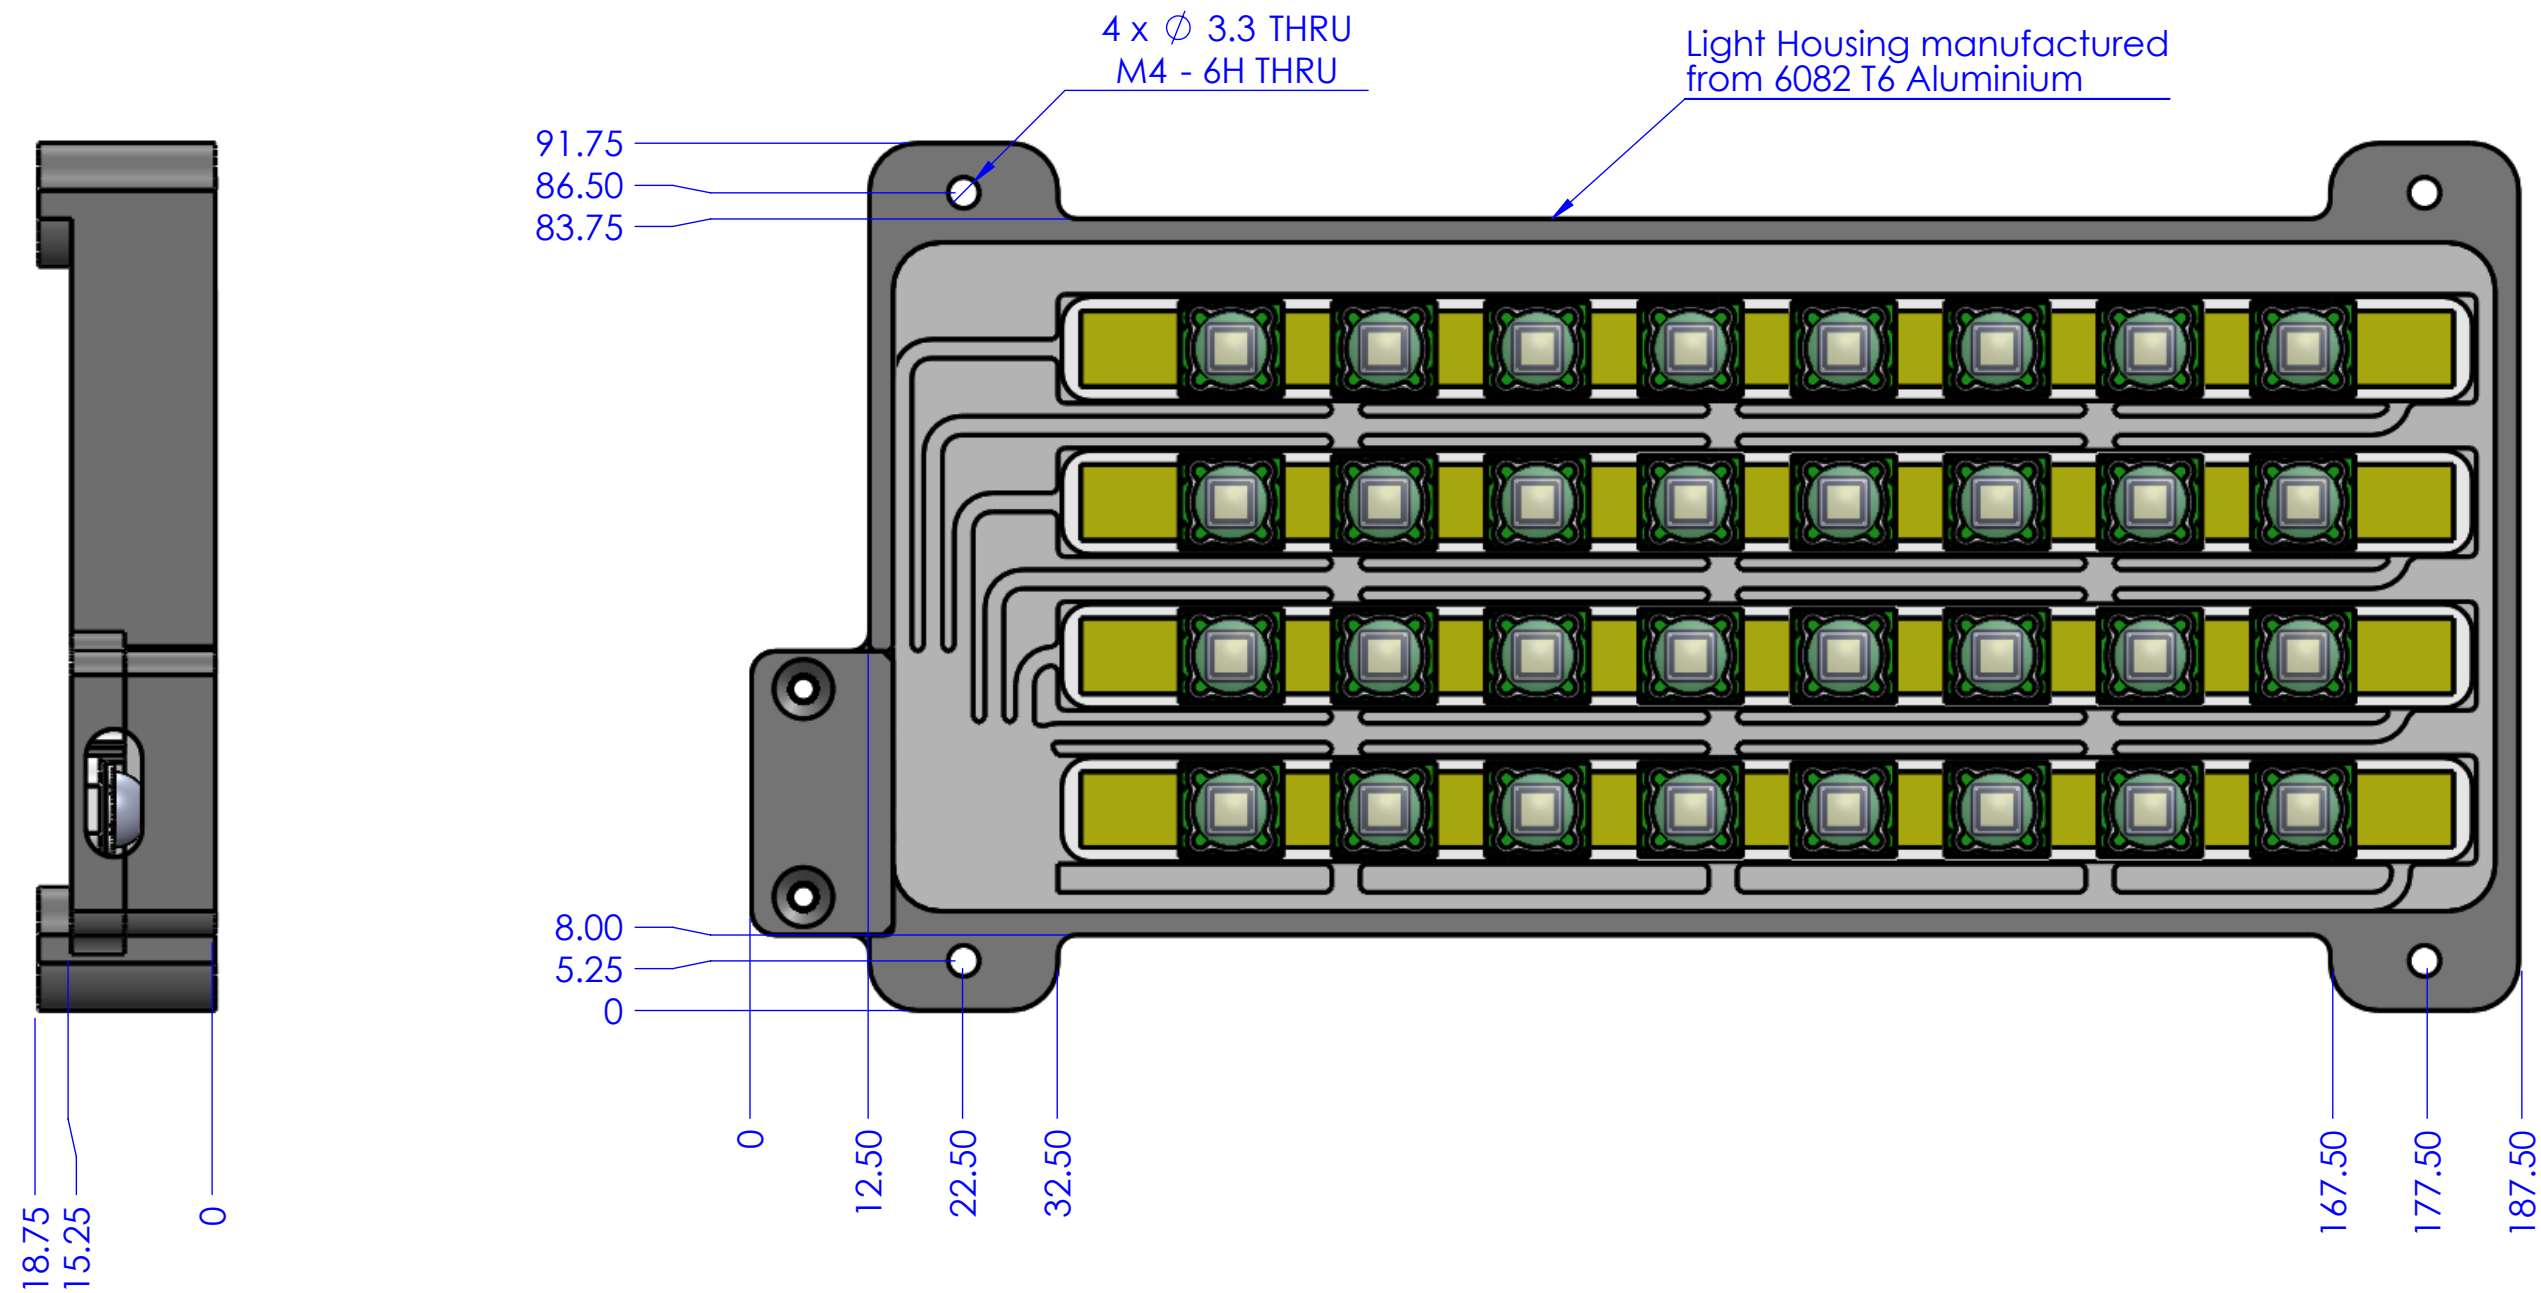

Aphos 32 Lighting System - Panel Details

Production Copy

REV	NAME	ECN	DATE	DO NOT SCALE DRAWING
1.0	mwals	N/A	21/07/15	DRAWN BY mwals
				UNLESS OTHERWISE SPECIFIED: DIMENSIONS ARE IN MILLIMETERS TOLERANCES UNLESS SPECIFIED: LINEAR x.x ± 100µm x.xx ± 50µm ANGULAR: x.x ± 0.5° x.xx ± 0.1°


CATHX OCEAN LTD
www.cathxocean.com
+353 45 252786

TITLE: Aphos 32 Lighting System

DWG NO. CA10-0083

REVISION 1.0

Bottle Manufactured from 6082 T6 Aluminium Alloy

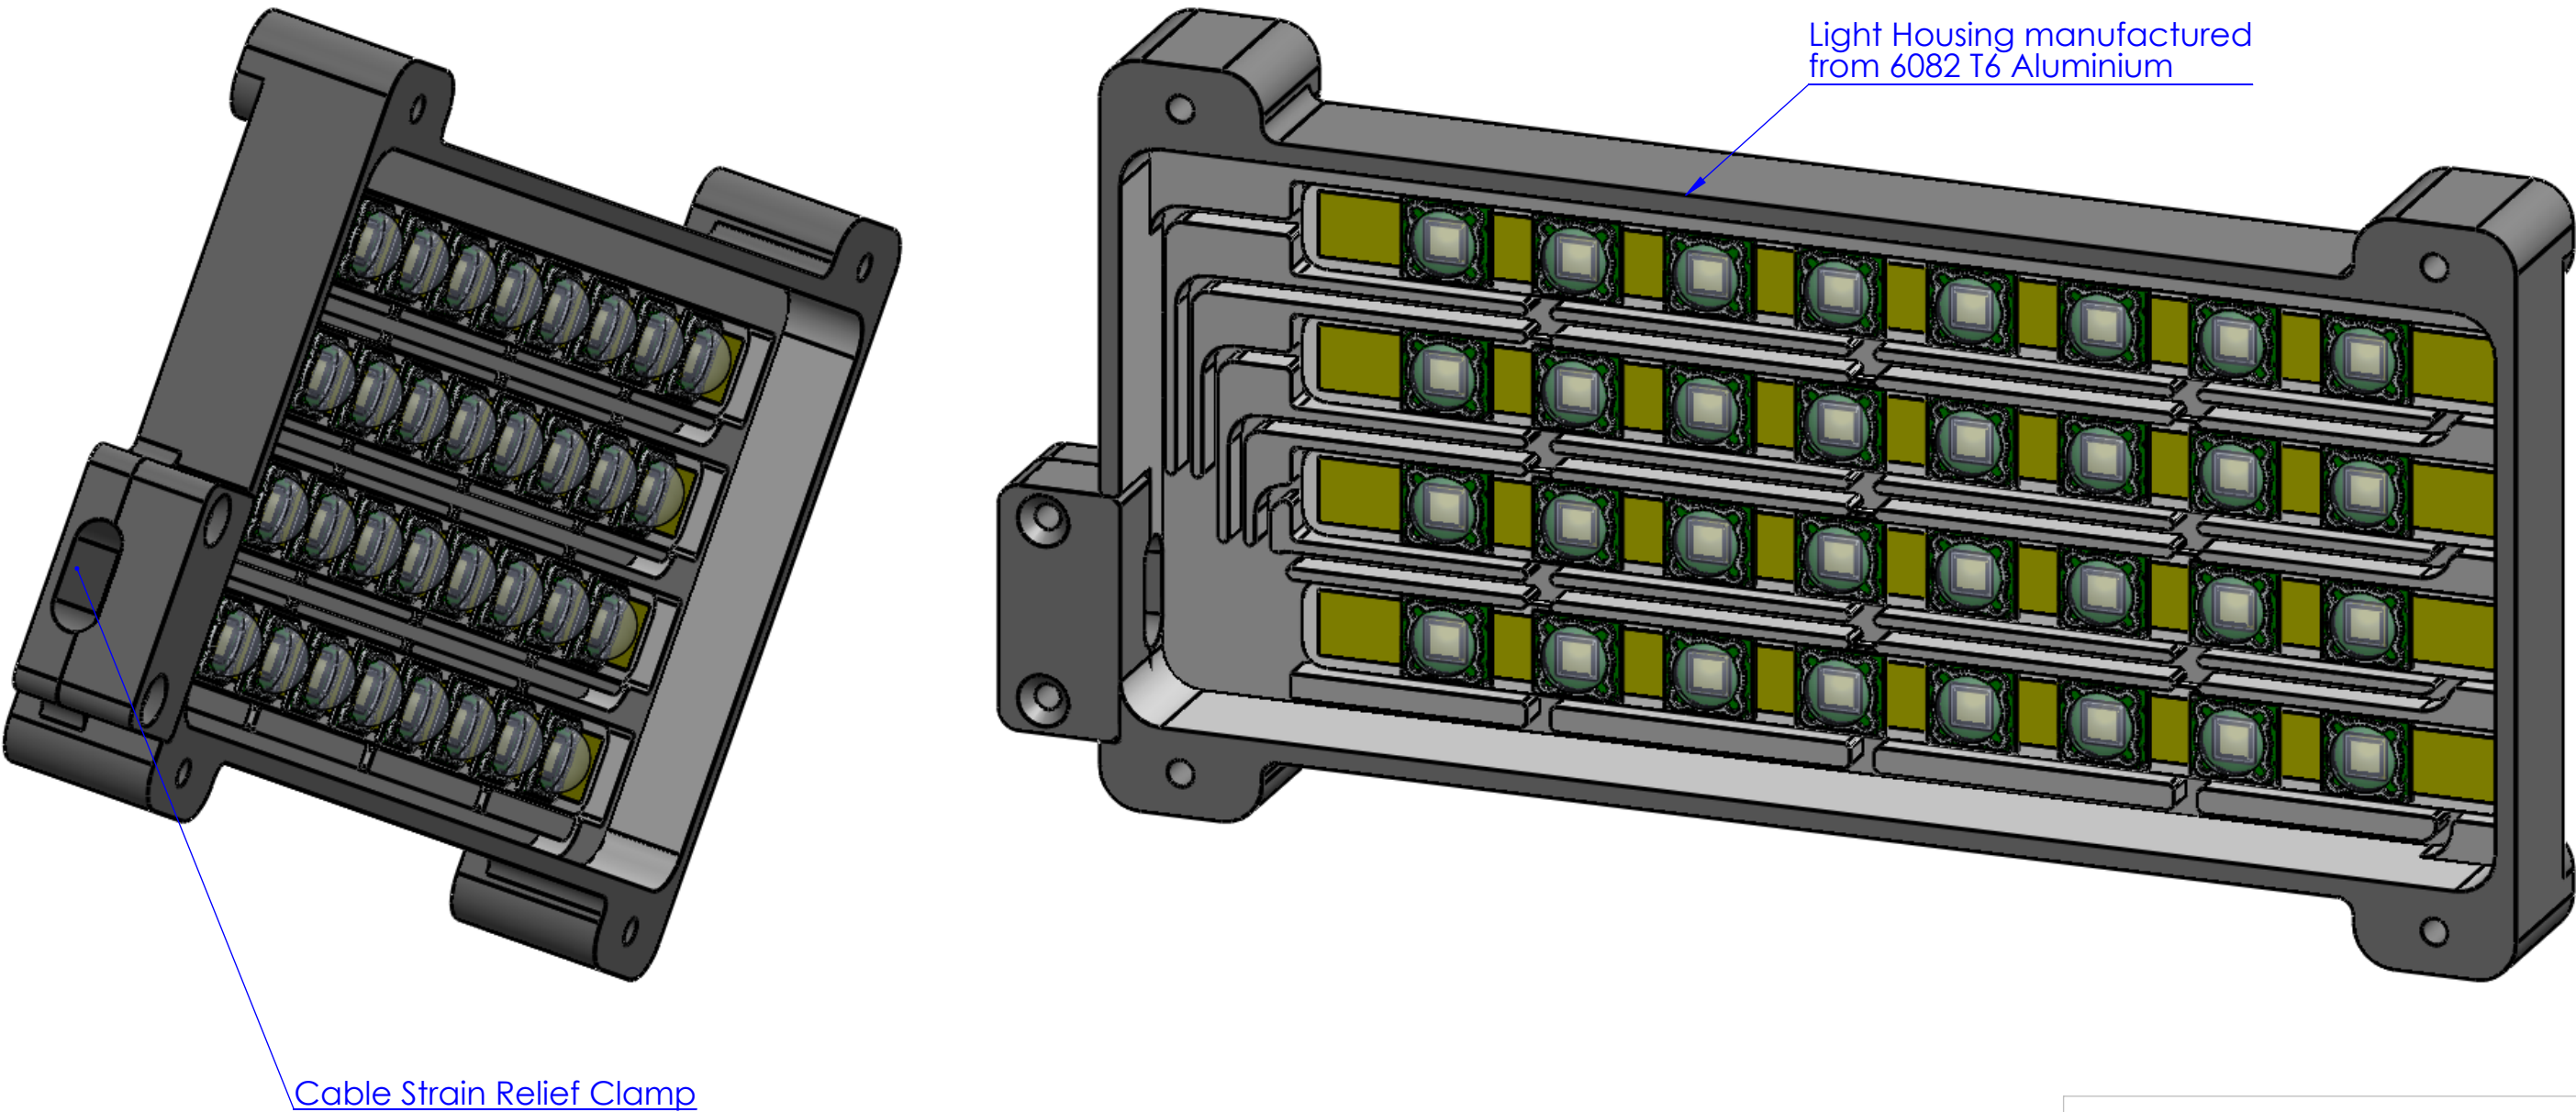

Aphos 32 Lighting System - Panel Isometric View

Production Copy

REV	NAME	ECN	DATE	DO NOT SCALE DRAWING
1.0	mwals	N/A	21/07/15	DRAWN BY mwals
				UNLESS OTHERWISE SPECIFIED: DIMENSIONS ARE IN MILLIMETERS TOLERANCES UNLESS SPECIFIED: LINEAR x.x ± 100µm x.xx ± 50µm ANGULAR: x.x ± 0.5° x.xx ± 0.1°


CATHX OCEAN LTD
www.cathxocan.com
+353 45 252786

TITLE: Aphos 32 Lighting System


DWG NO. CA10-0083

REVISION 1.0

SHEET 4 OF 5

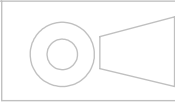

△ Denotes Changes for Specific Revision

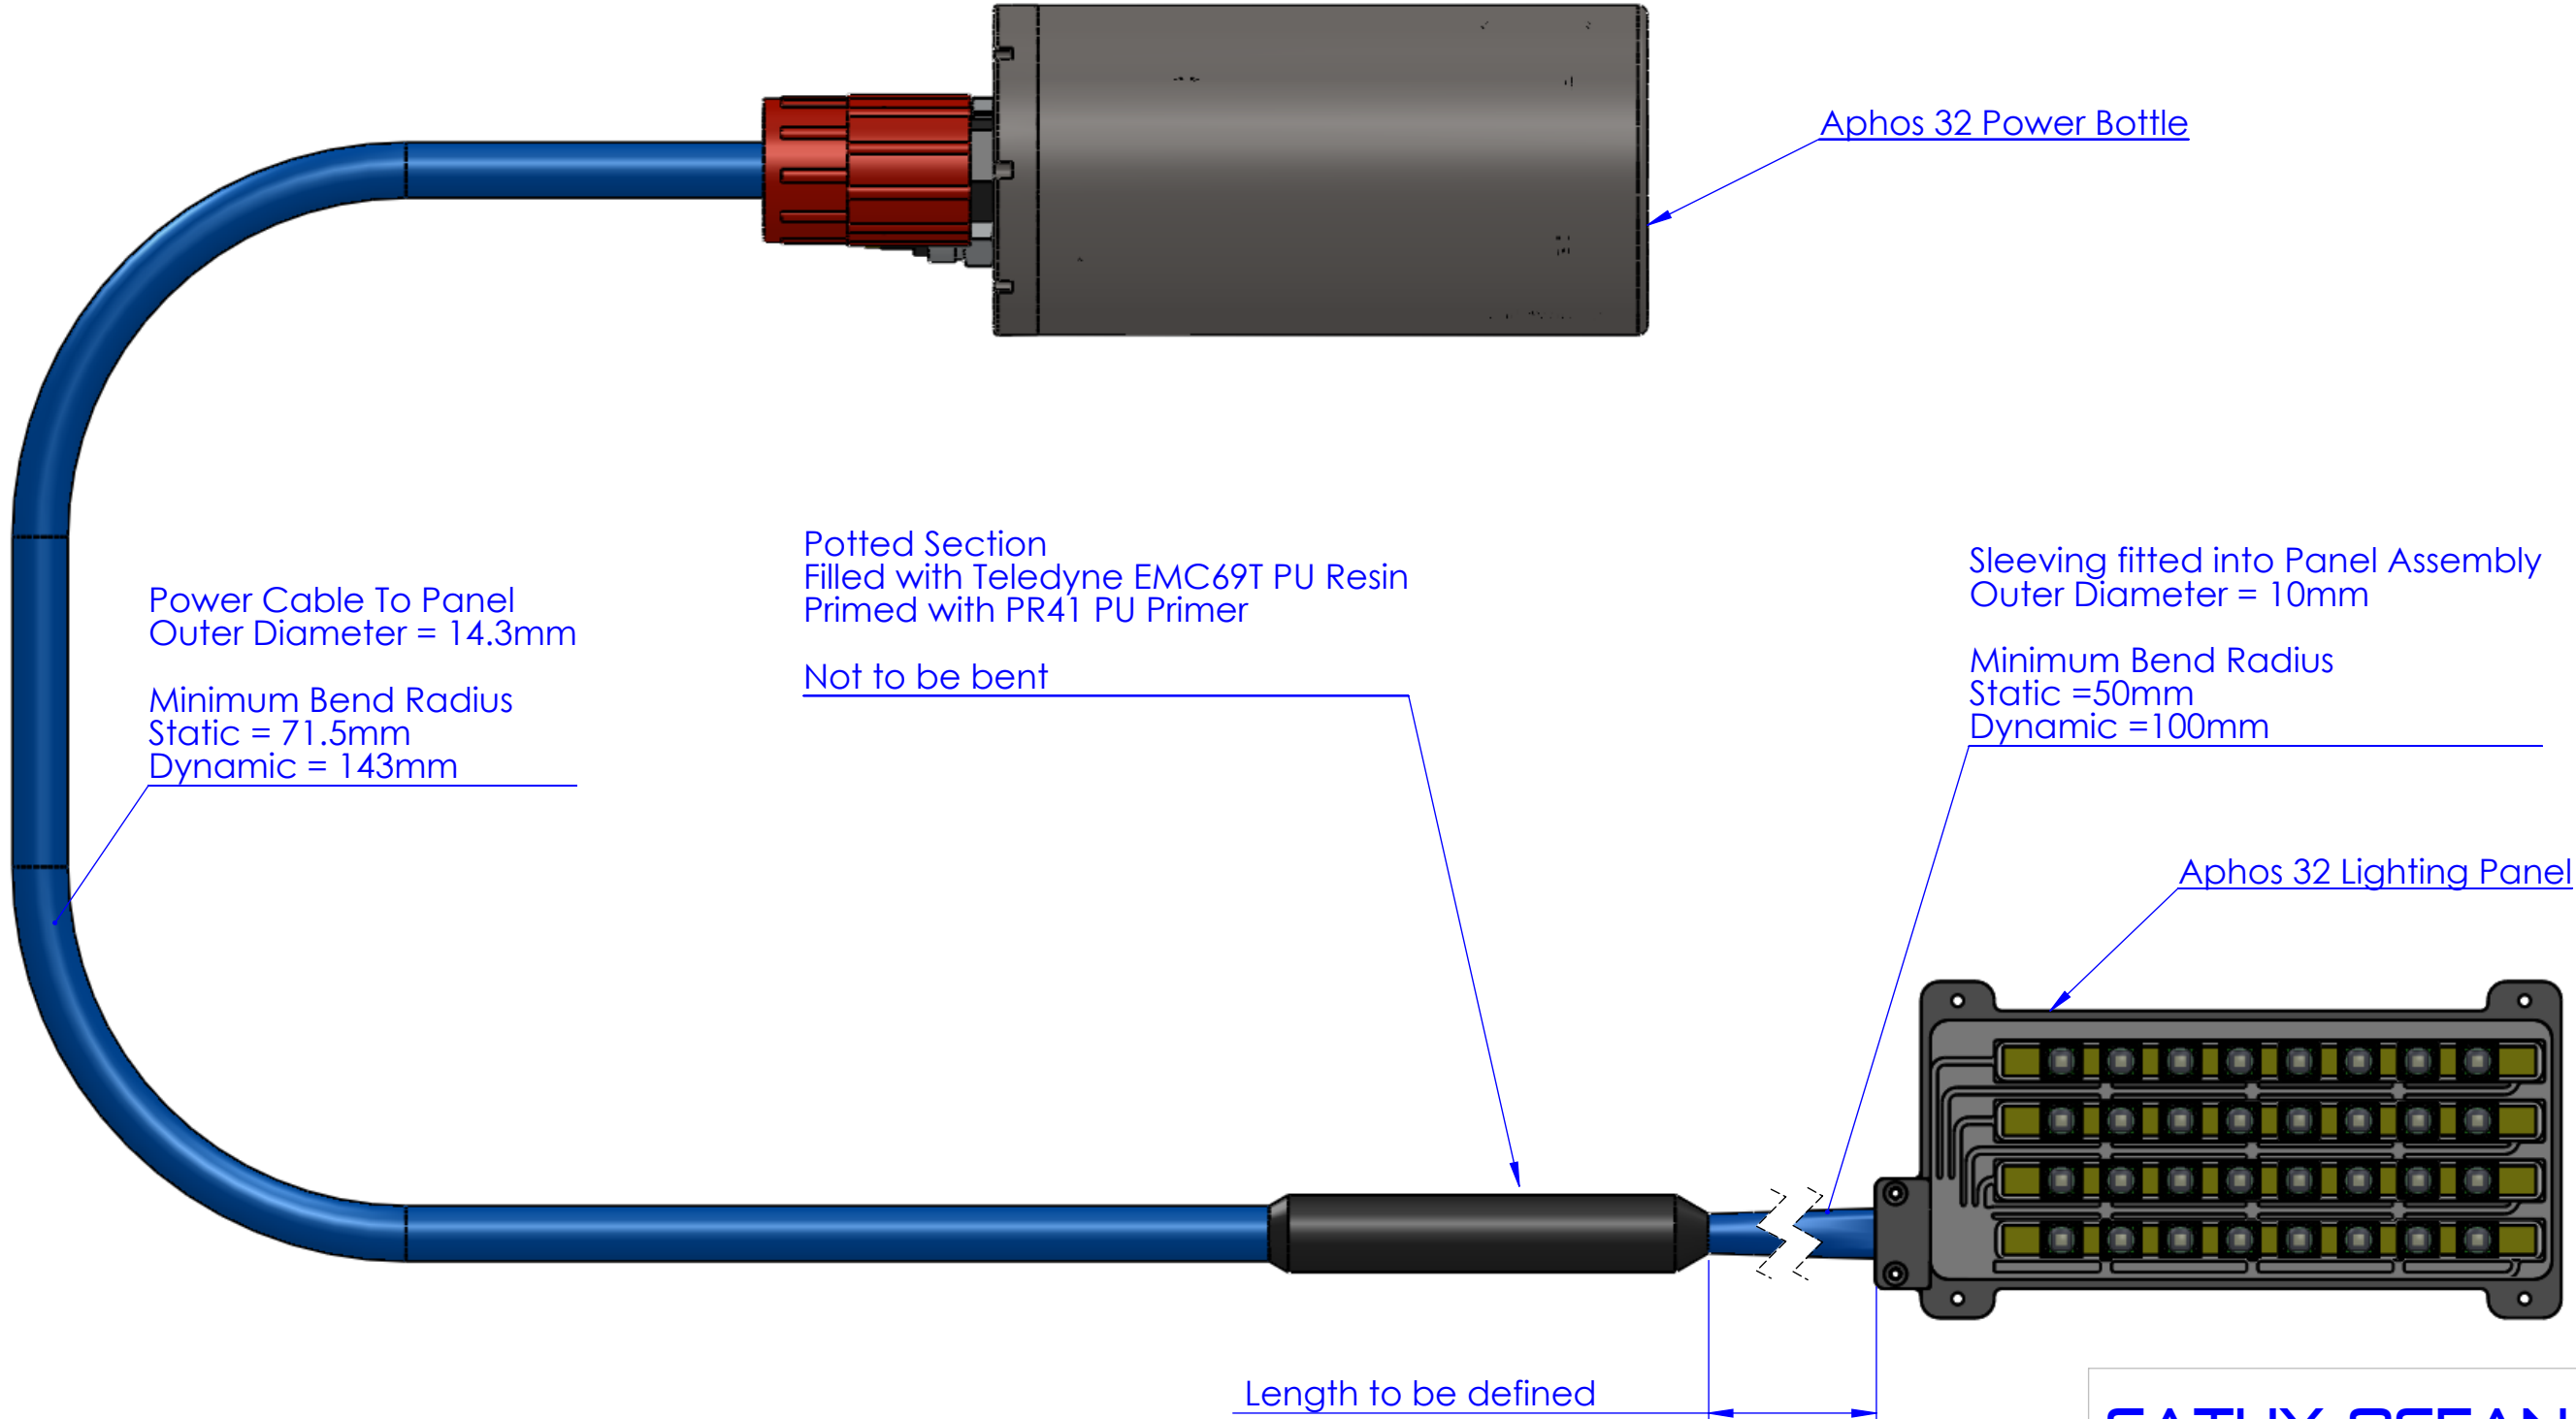

Aphos 32 Lighting System - Assembly

CATHX OCEAN LTD
www.cathxocan.com
+353 45 252786

TITLE: Aphos 32 Lighting System

DWG NO. CA10-0083

REVISION 1.0

SHEET 5 OF 5

REV	NAME	ECN	DATE	DO NOT SCALE DRAWING
1.0	mwalsh	N/A	21/07/15	DRAWN BY mwalsh
				UNLESS OTHERWISE SPECIFIED: DIMENSIONS ARE IN MILLIMETERS TOLERANCES UNLESS SPECIFIED: LINEAR x.x ± 100µm x.xx ± 50µm
				ANGULAR: x.x ± 0.5° x.xx ± 0.1°

Production Copy