
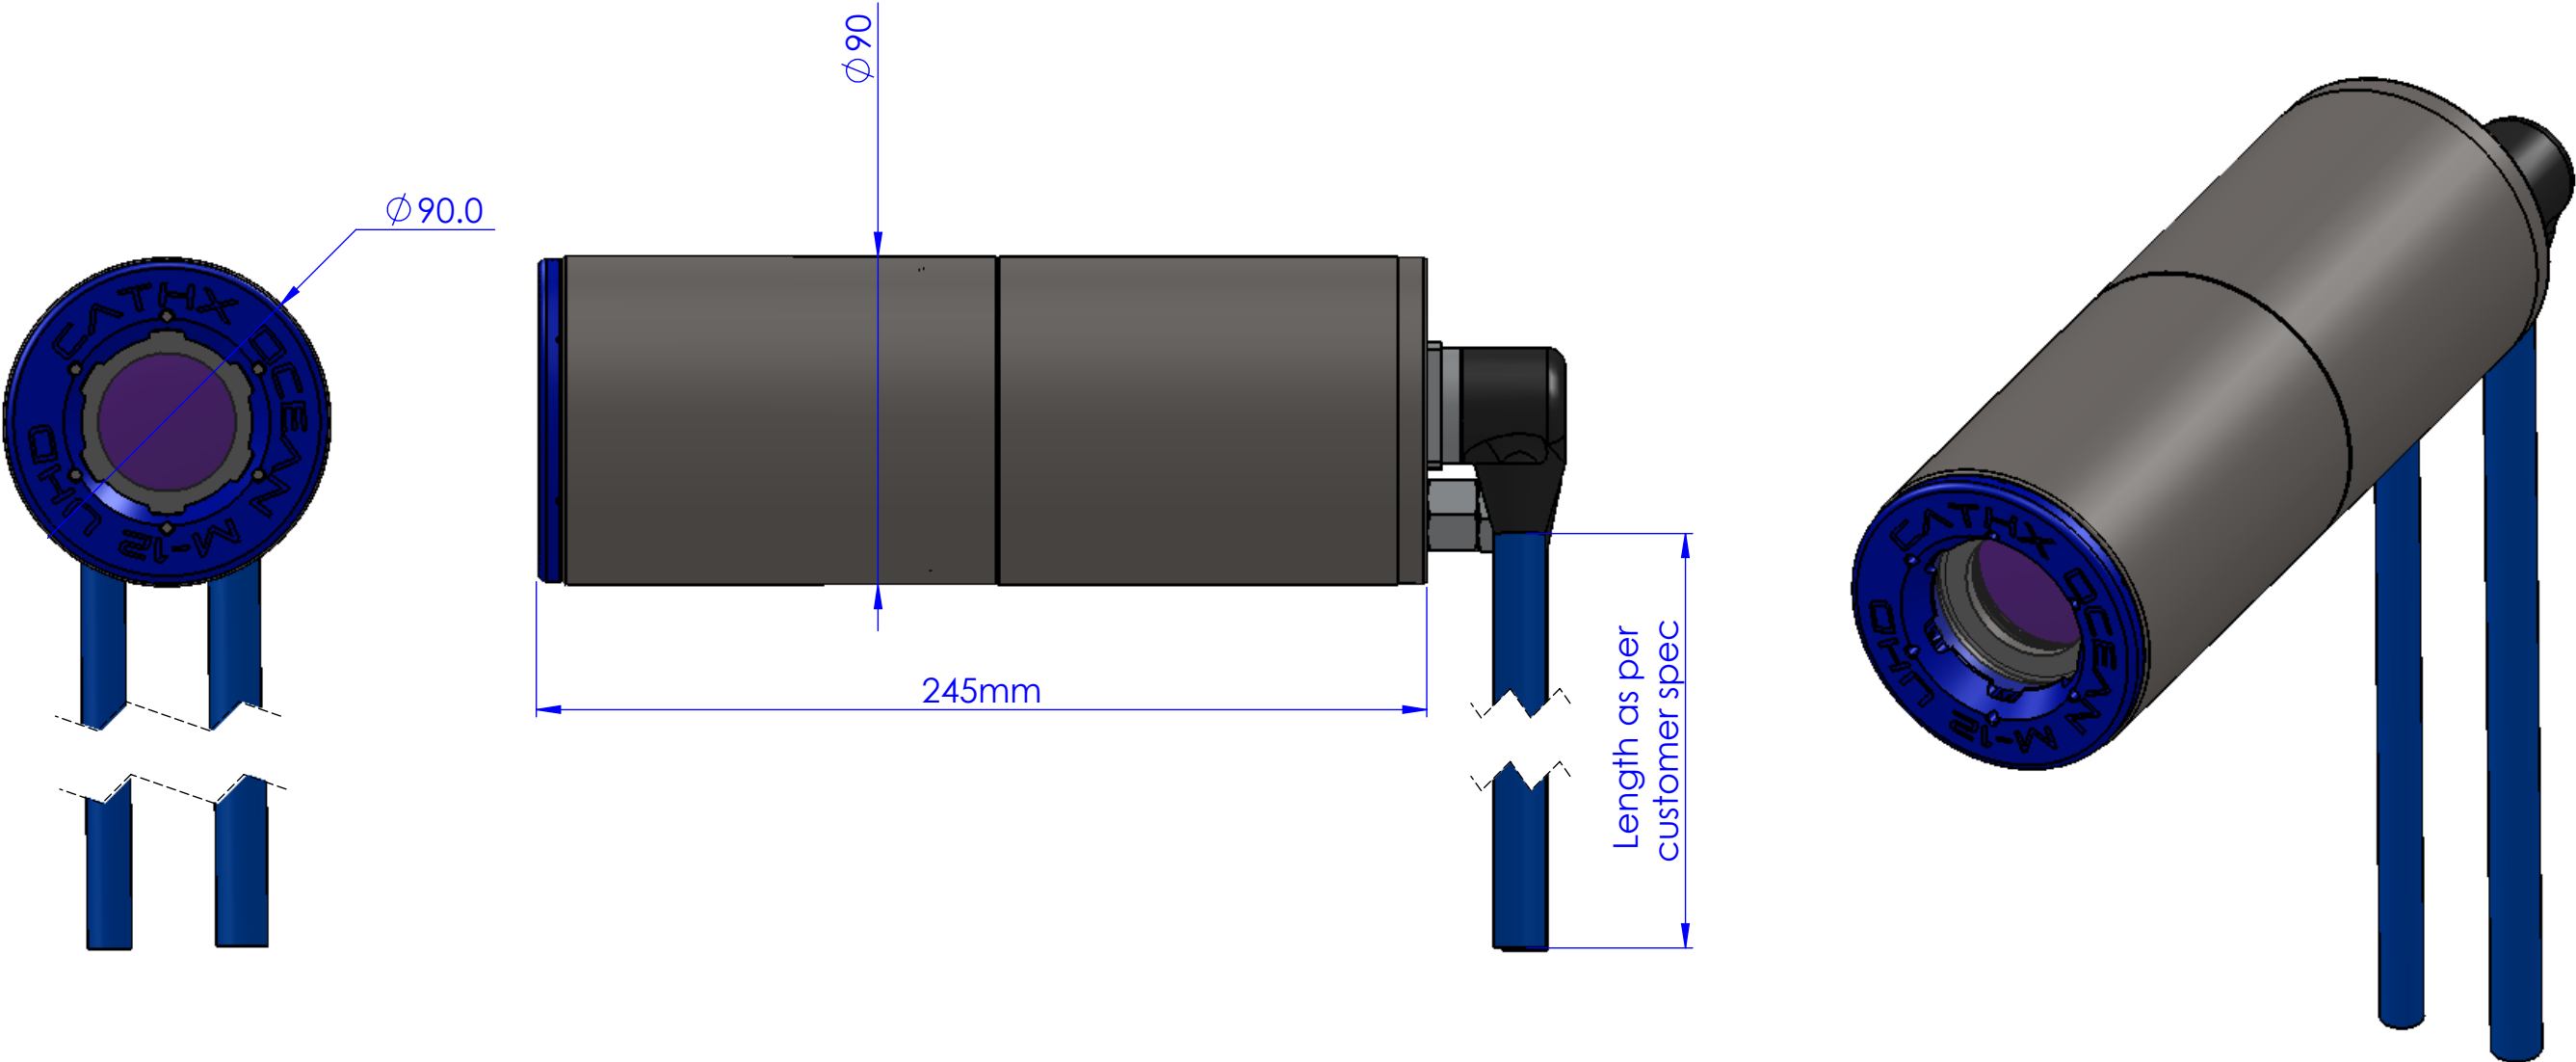


△ Denotes Changes for Specific Revision

REVISIONS		
REV.	DESCRIPTION	DATE
1.0	Initial Release	27/08/2014

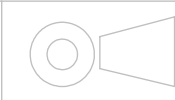

CATHX OCEAN LTD
www.cathxocean.com
+353 45 252786

REV	NAME	ECN	DATE	DO NOT SCALE DRAWING
1.0	mwals	N/A	27/08/14	DRAWN BY mwals
				UNLESS OTHERWISE SPECIFIED: DIMENSIONS ARE IN MILLIMETERS TOLERANCES UNLESS SPECIFIED: LINEAR x.x ± 100µm x.xx ± 50µm ANGULAR: x.x ± 0.5° x.xx ± 0.1°

Production Copy

TITLE: M12 Camera - Whip Penetrators

DWG NO. CA10-0055

REVISION 1.0