
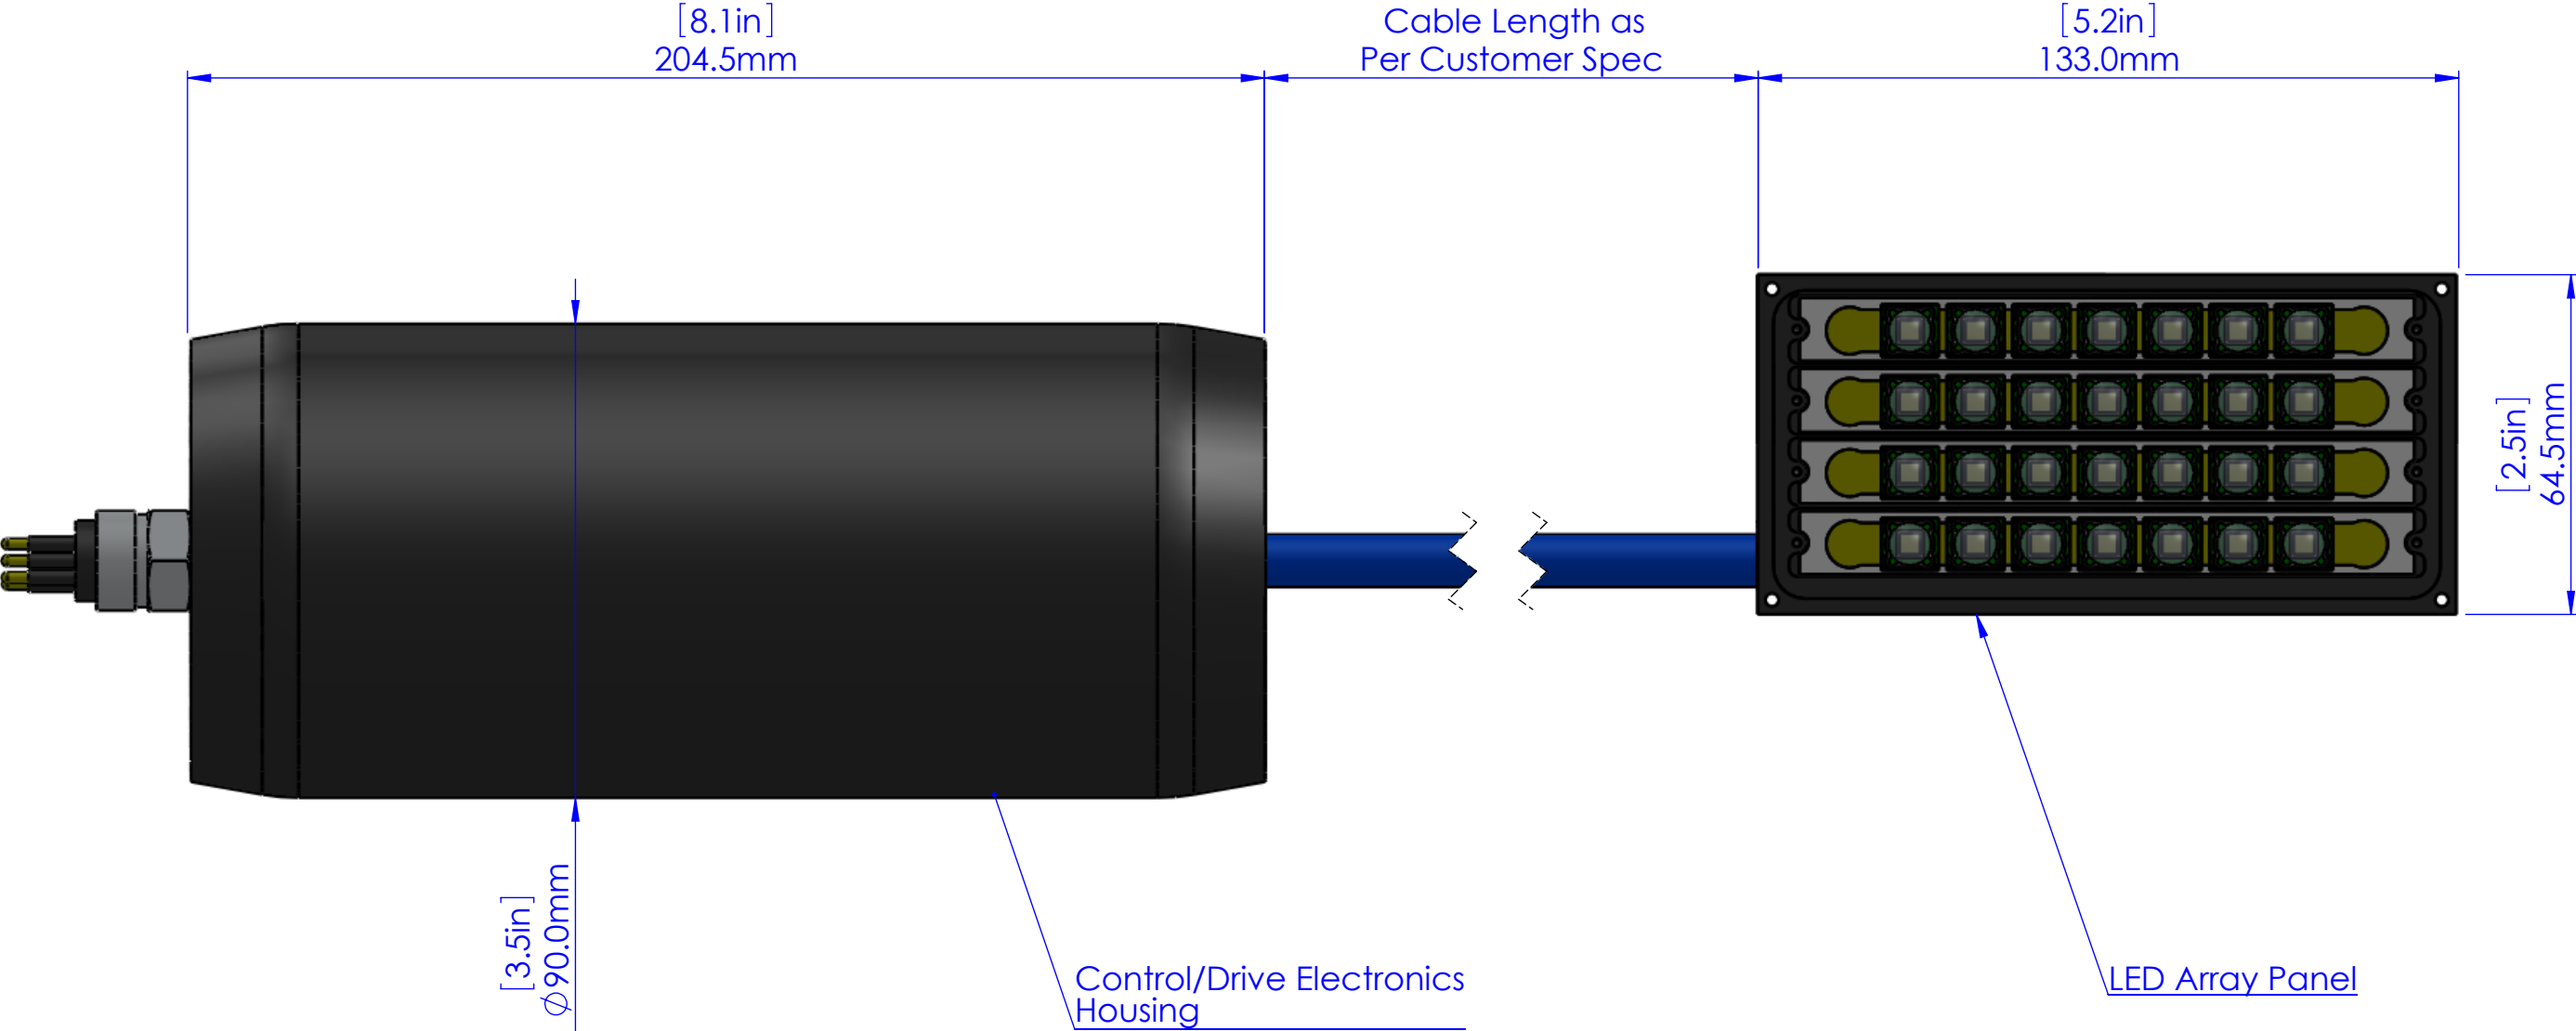


△ Denotes Changes for Specific Revision

| REVISIONS |                 |            |
|-----------|-----------------|------------|
| REV.      | DESCRIPTION     | DATE       |
| 1.0       | Initial Release | 22/01/2015 |

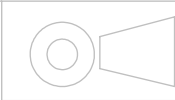

**CATHX OCEAN LTD**  
www.cathxocan.com  
+353 45 252786

| REV | NAME  | ECN | DATE     | DO NOT SCALE DRAWING   |
|-----|-------|-----|----------|---|
| 1.0 | mwals | N/A | 22/01/15 | DRAWN BY mwals   |
|     |       |     |          | UNLESS OTHERWISE SPECIFIED:<br>DIMENSIONS ARE IN MILLIMETERS<br>TOLERANCES UNLESS SPECIFIED:<br>LINEAR<br>x.x ± 100µm x.xx ± 50µm<br>ANGULAR:<br>x.x ± 0.5° x.xx ± 0.1° |

Production Copy

|                             |              |
|-----------------------------|--------------|
| TITLE: Ballast Light Mockup |              |
| DWG NO. CA10-0062           | REVISION 1.0 |
| SHEET 1 OF 1                |              |