


MBARI Junction Box Overview

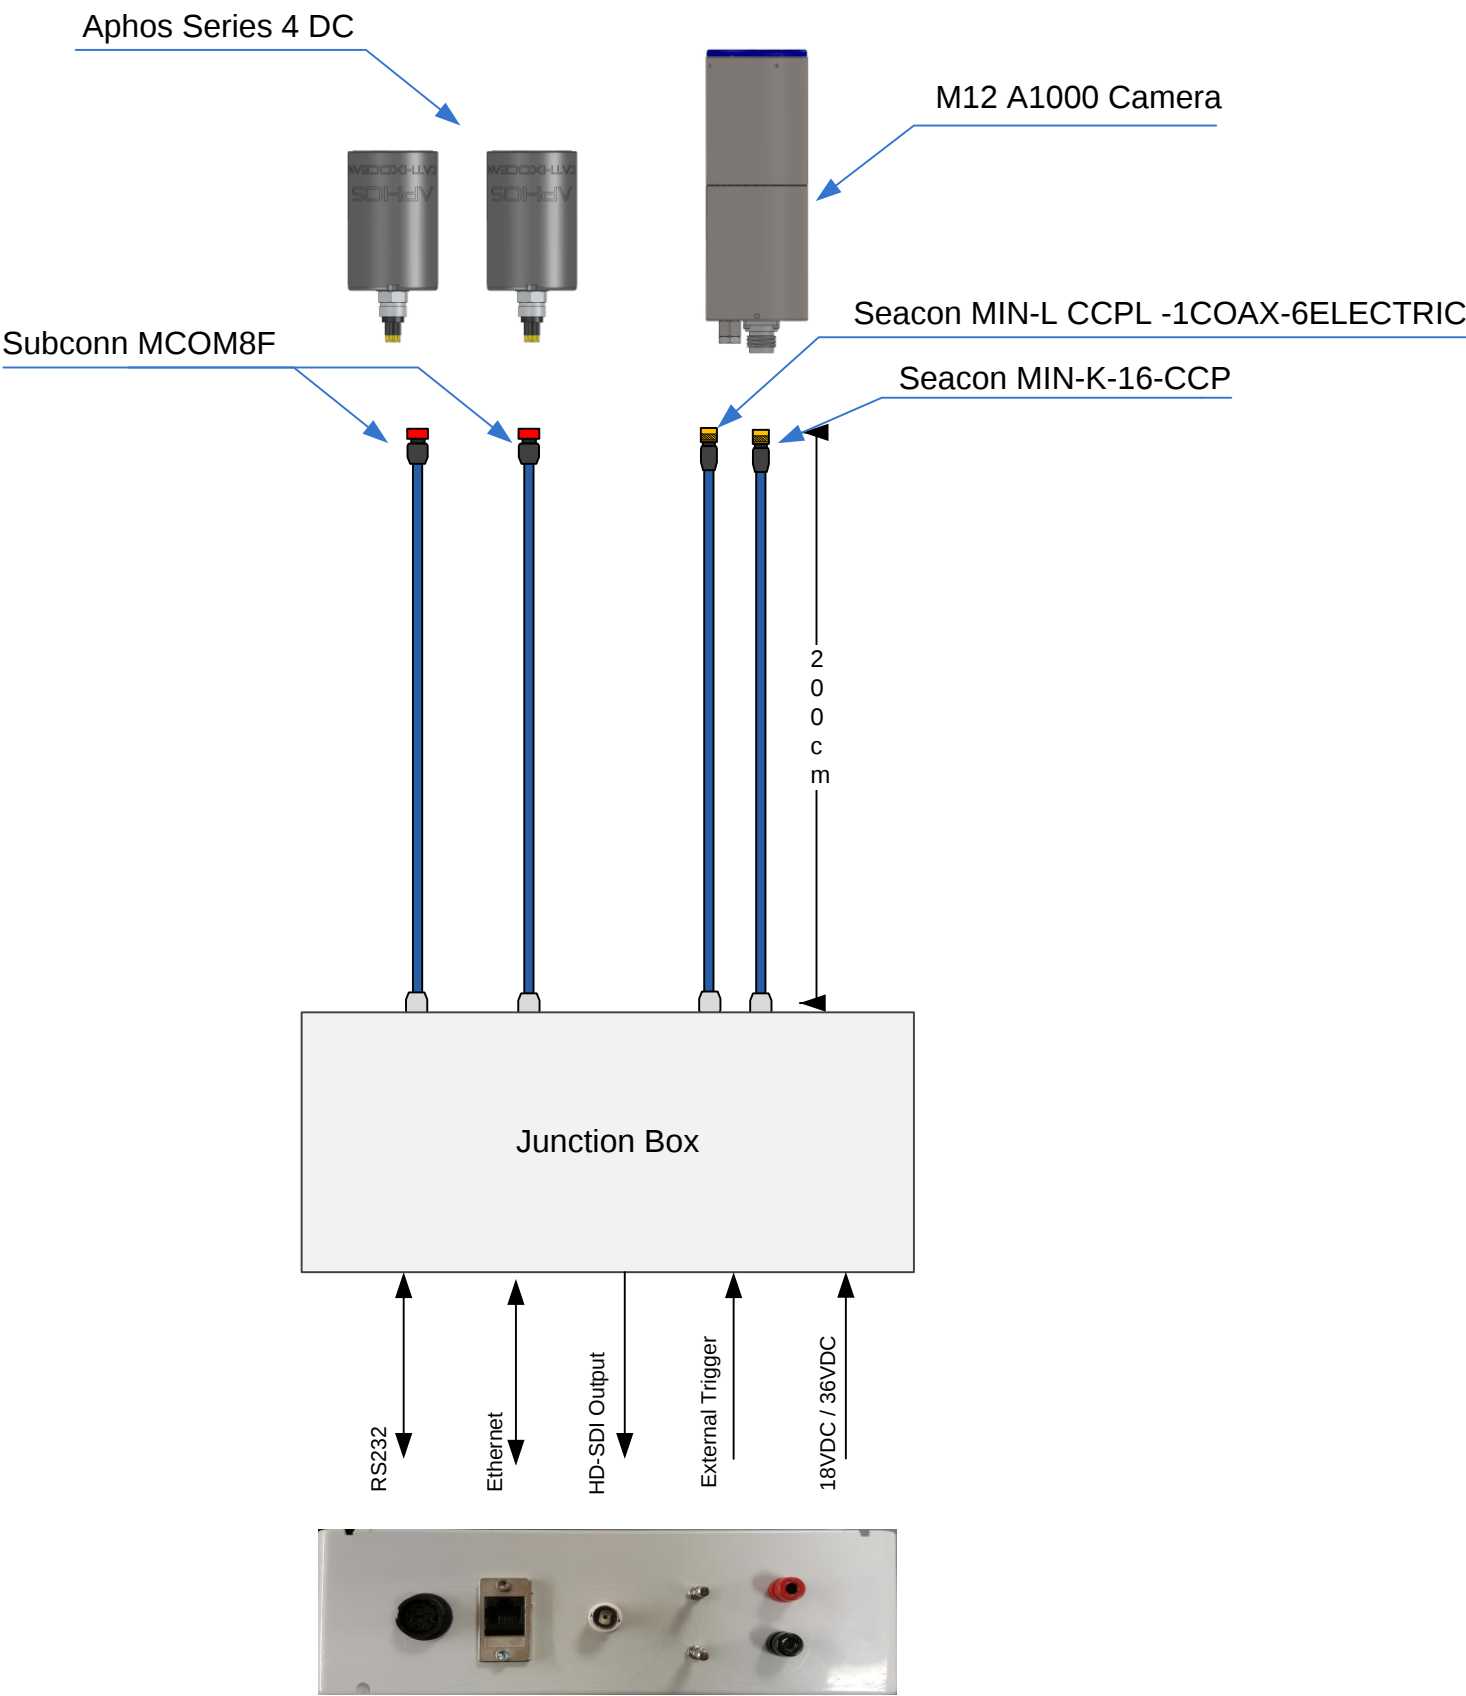

CATHX OCEAN Ltd

TITLE:

MBARI Junction Box Overview

DWG No

CA80-0353

SHEET 1 OF 1

REV	NAME	ECN	DATE	DRAWN BY
1.0	Junction Box Overview	PR-0235	10/07/2015	Chris Bailey