


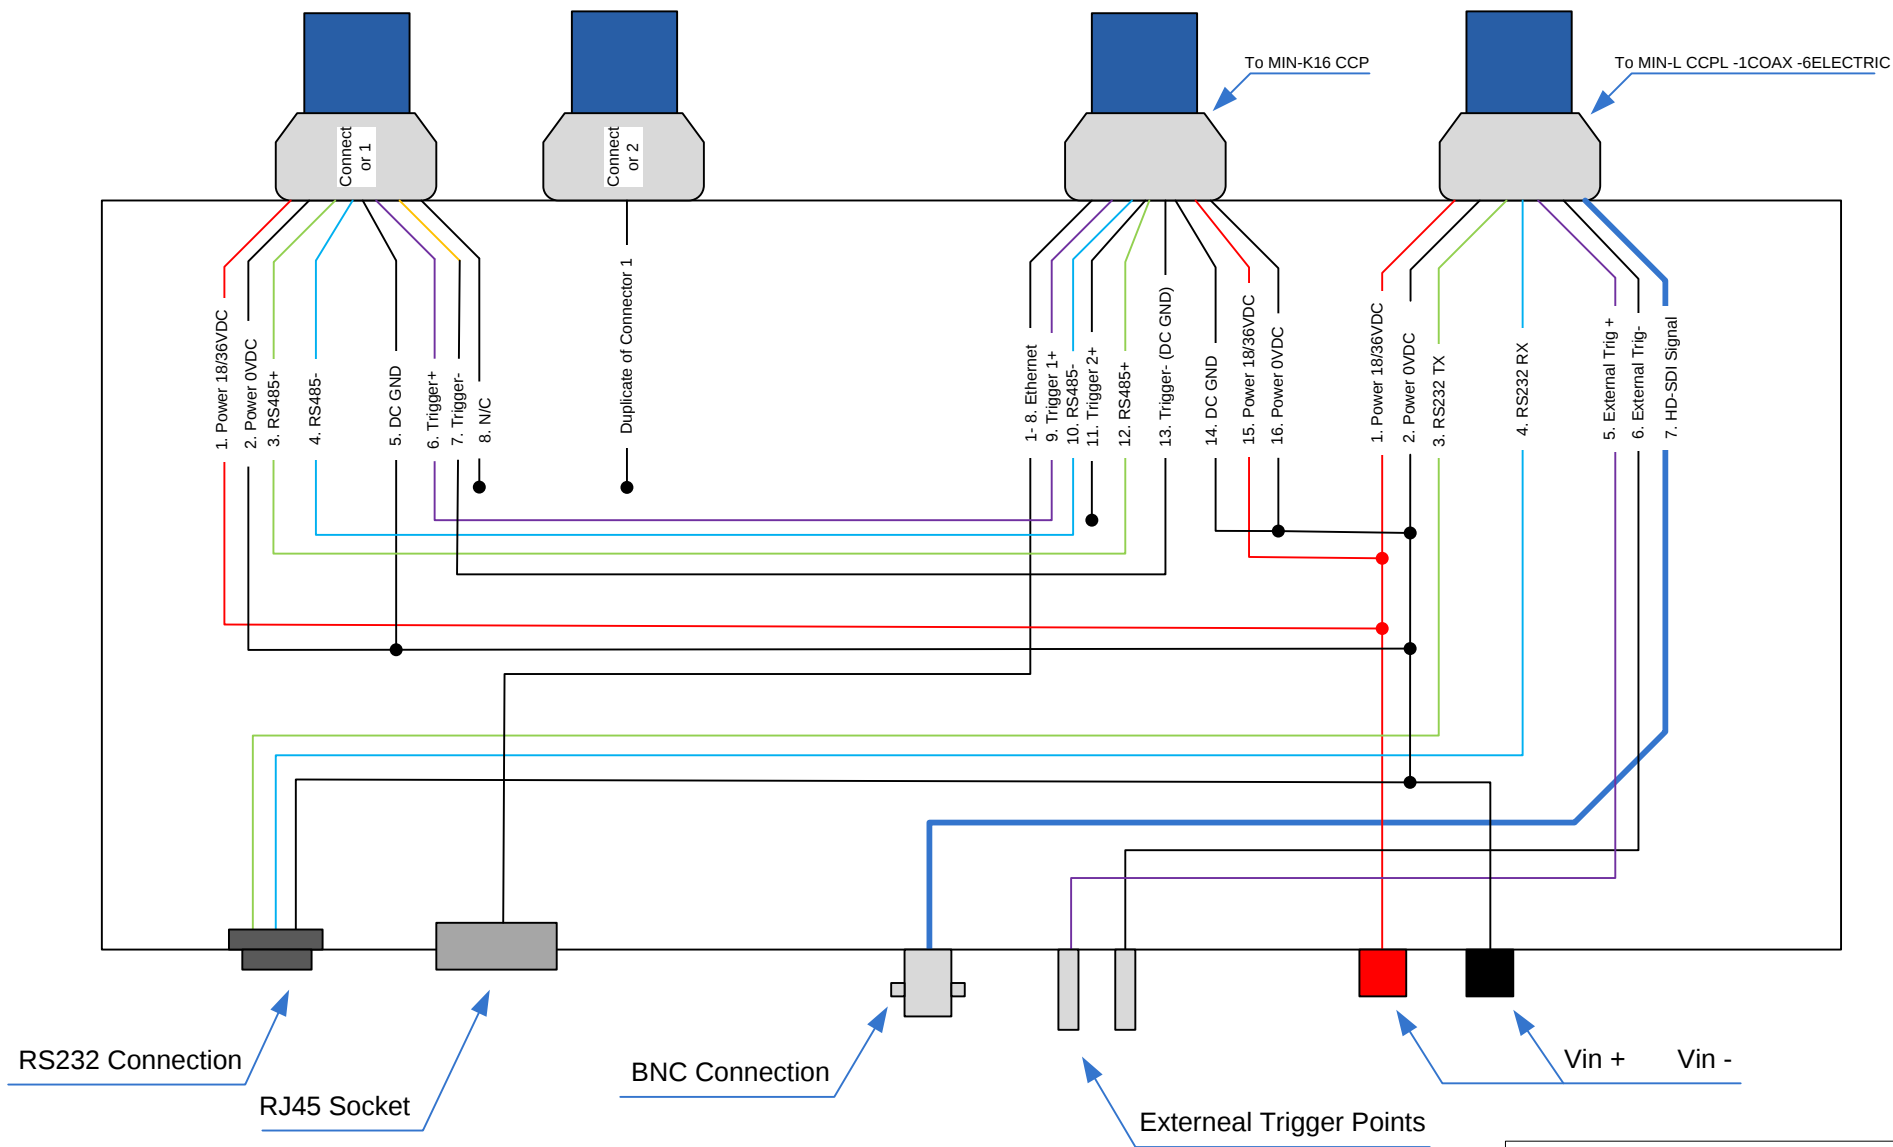

CATHX OCEAN Ltd

TITLE:

MBARI Junction Box Internal

DWG No

CA80-0354

REV	NAME	ECN	DATE	DRAWN BY
1.0	MBARI Junction Box	PR-0235	10/07/2015	Chris Bailey