


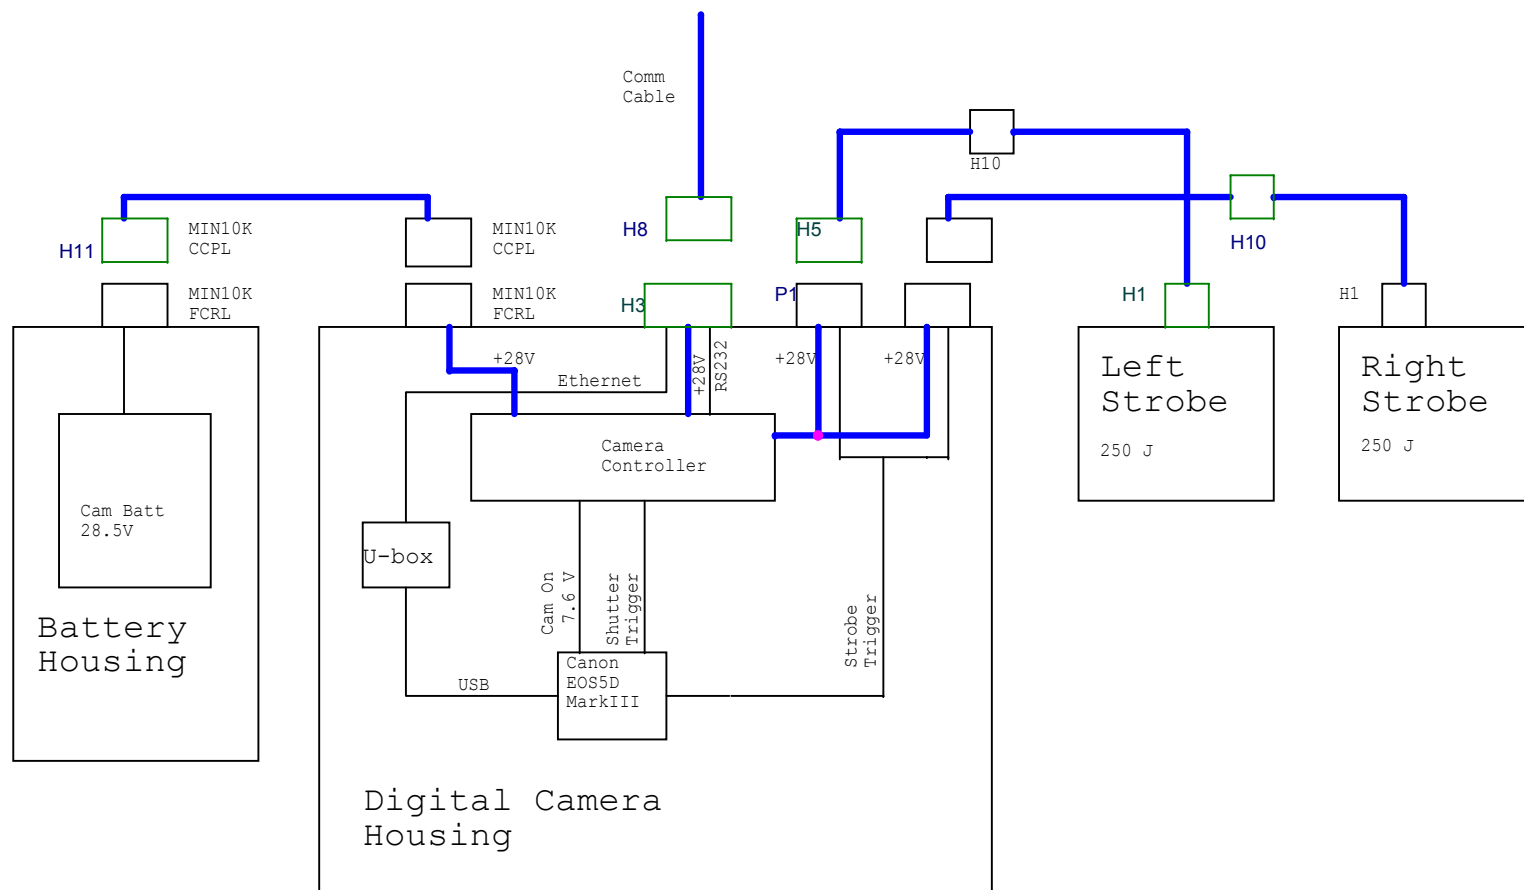

Monterey Bay Aquarium Research Institute
7700 Sandhold Road, Moss Landing, CA 95039

Title Camera Tripod Upgrade: System		Project 901113
Part Number <Part Number>	Project File <Project File>	Rev <Rev>

Engineer <Engineer>	Size A	Document Number <Doc>
Designer <Designer>	Date:	Thursday, February 26, 2015

Sheet 1 of 1