


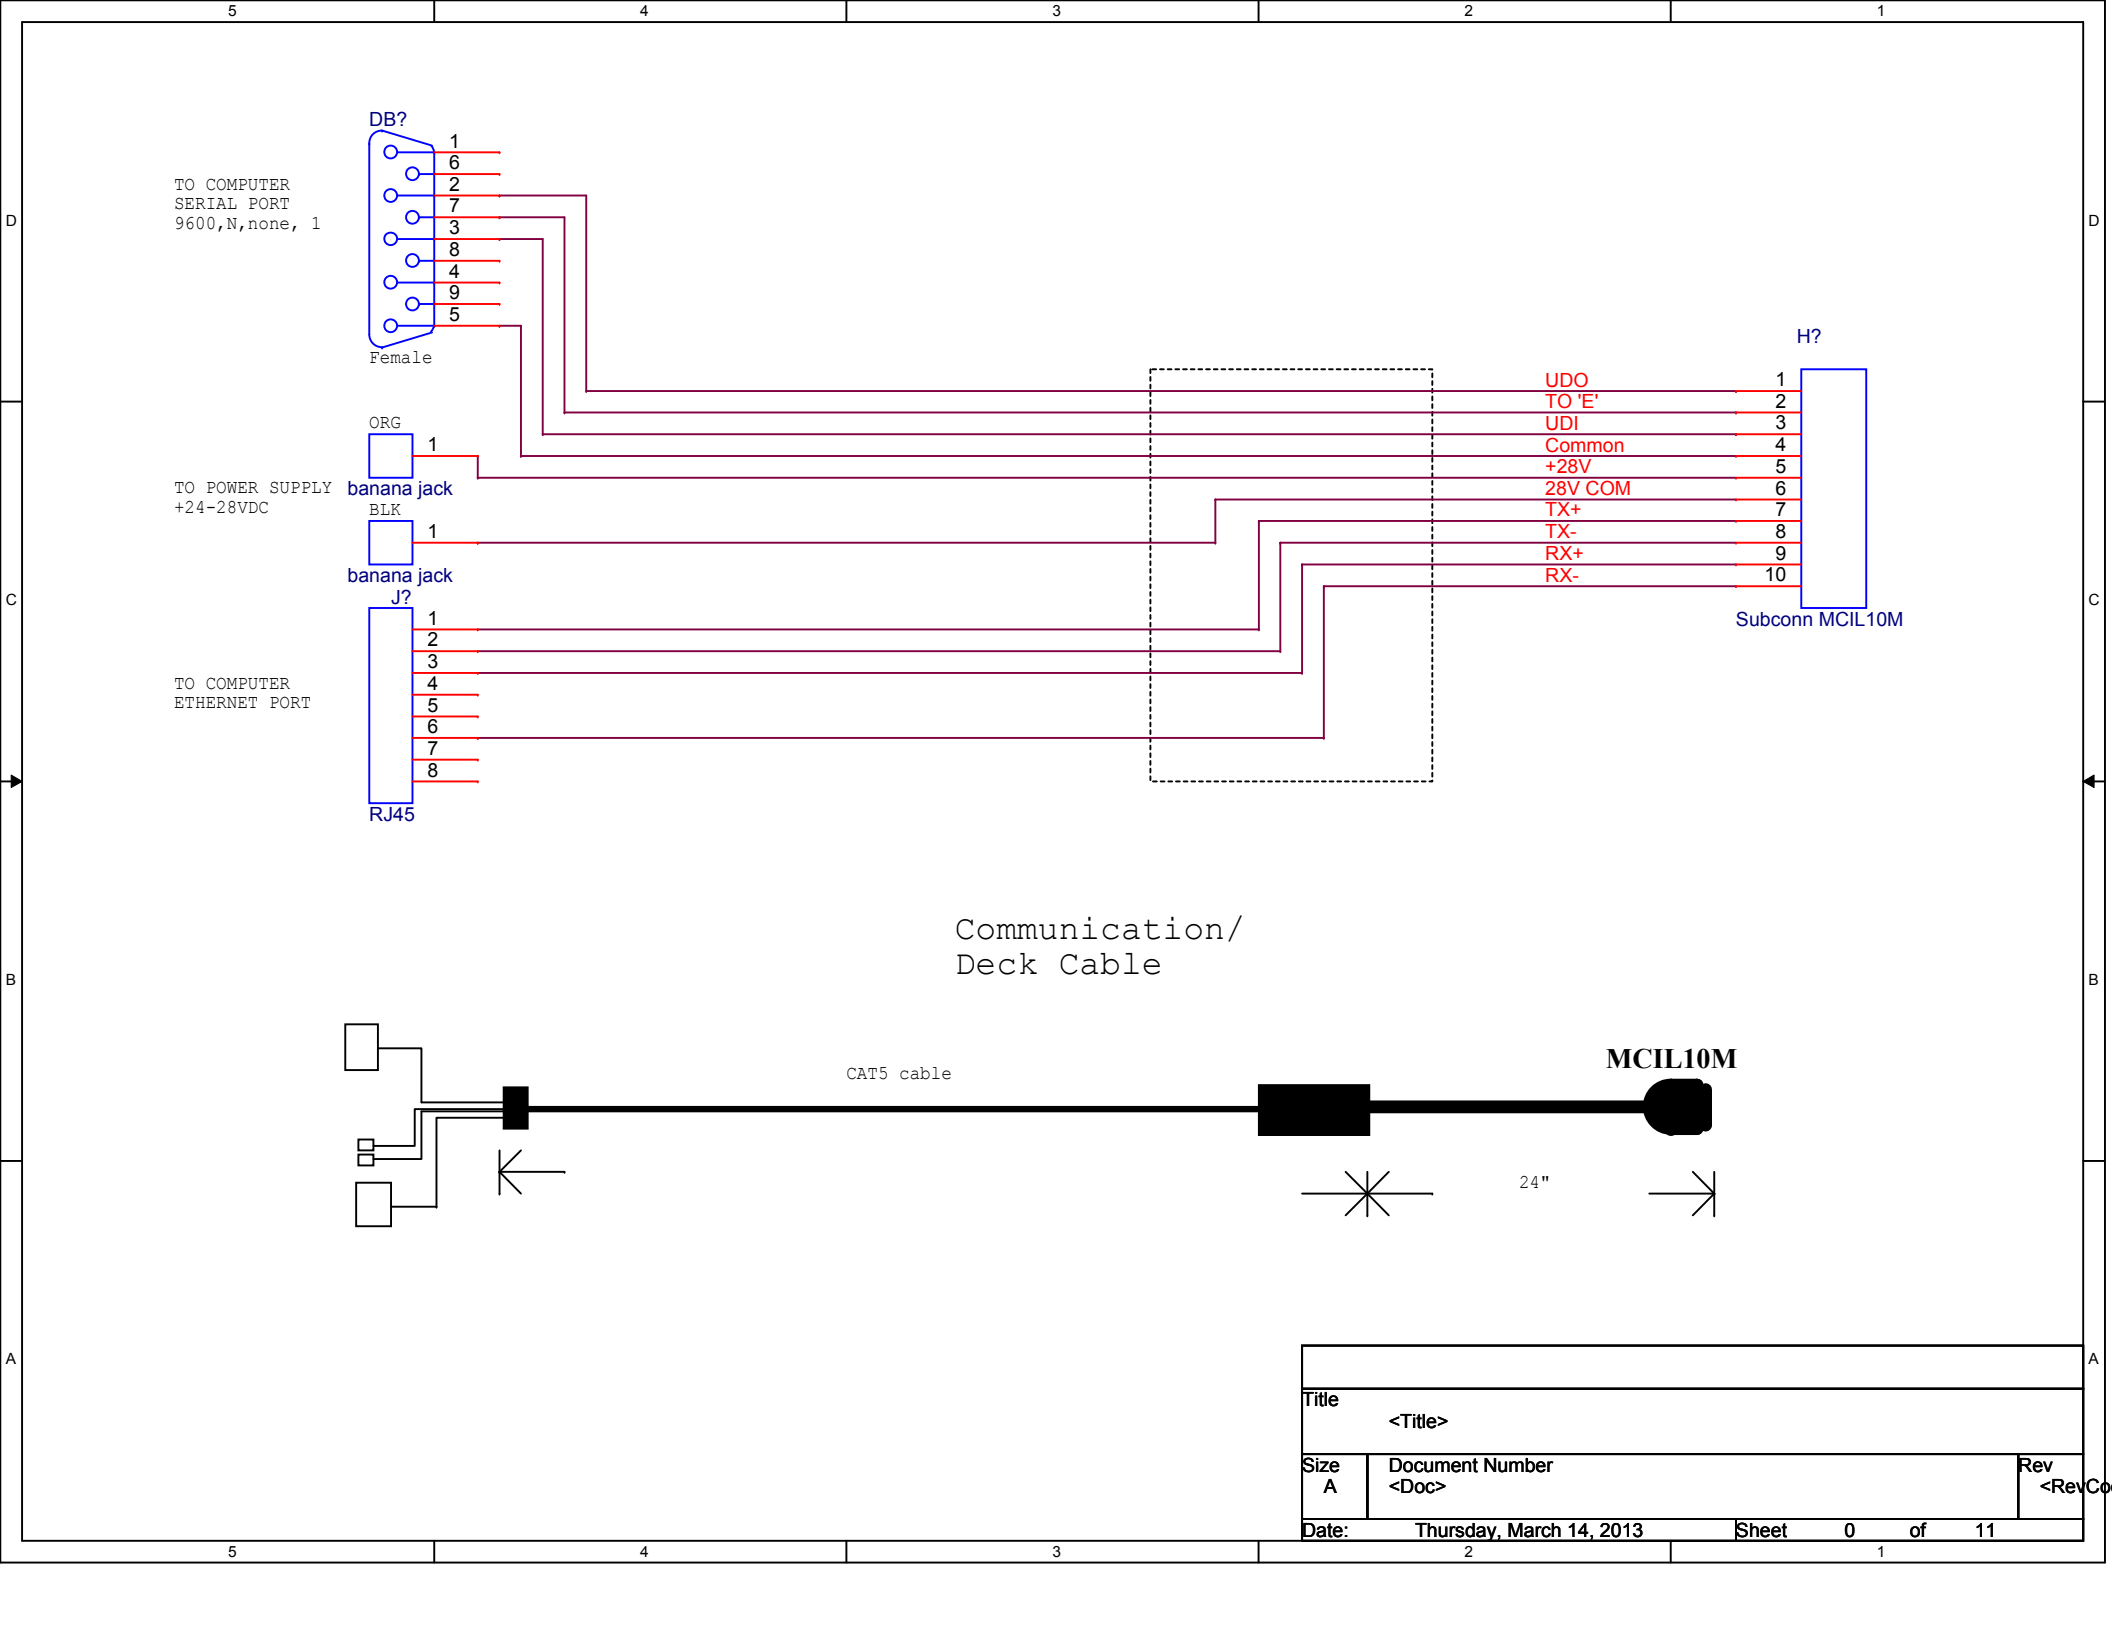

Title		
<Title>		
Size	Document Number	Rev
A	<Doc>	<RevCo>
Date: Thursday, March 14, 2013		
Sheet 0 of 11		