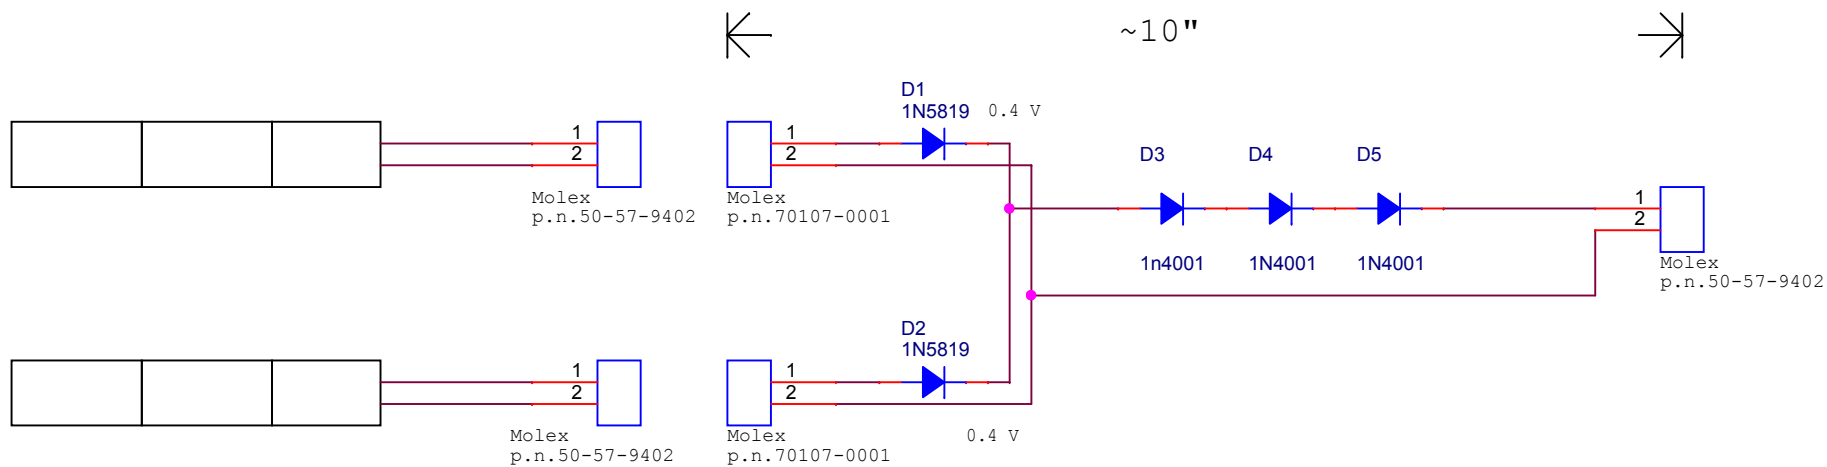


Pack p.n. 3PD1517

Title		
<Title>		
Size A	Document Number <Doc>	Rev <RevCo>
Date:	Monday, March 25, 2013	Sheet 1 of 1