


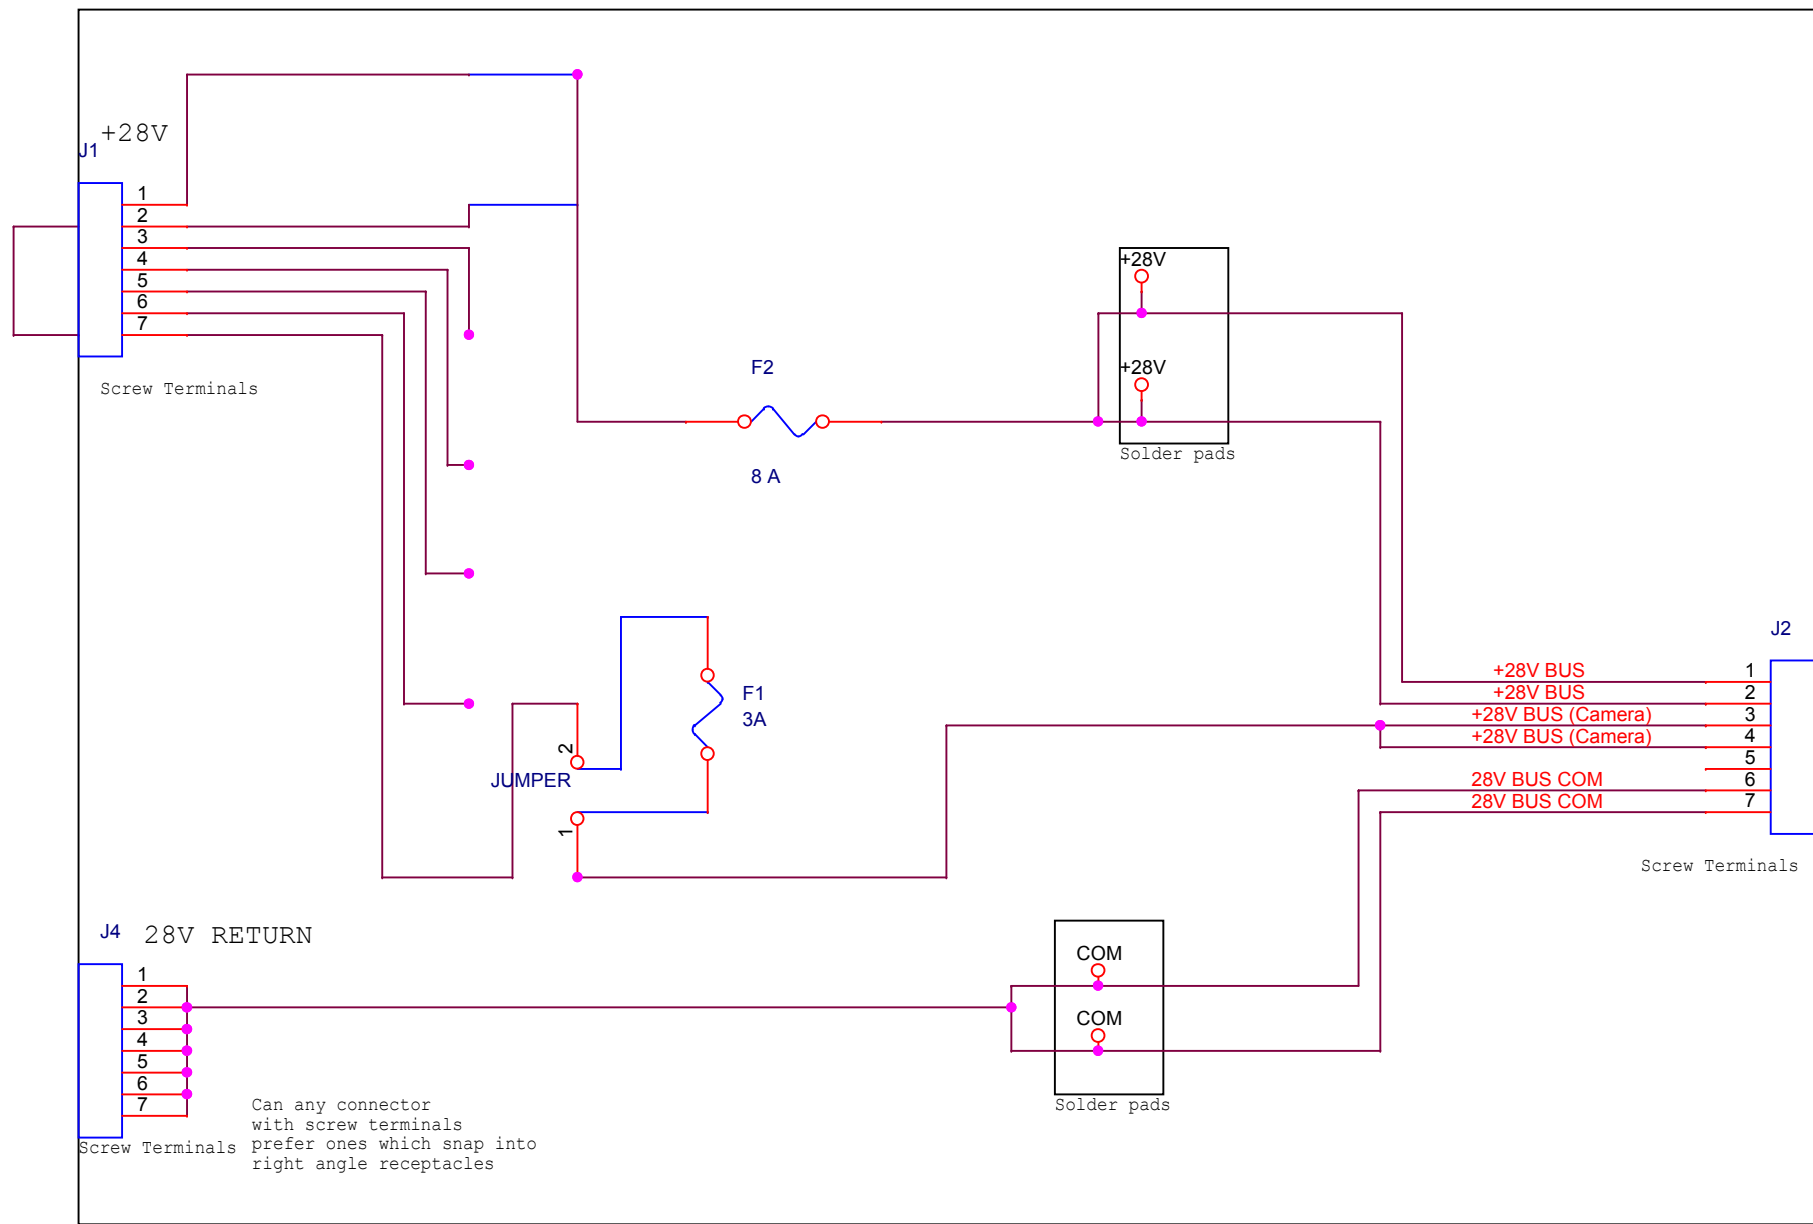

Title		
SRVI Tripod Modified Diode Board?		
Size A	Document Number <Doc>	Rev <RevCo>
Date:	Tuesday, February 11, 2014	Sheet 1 of 1