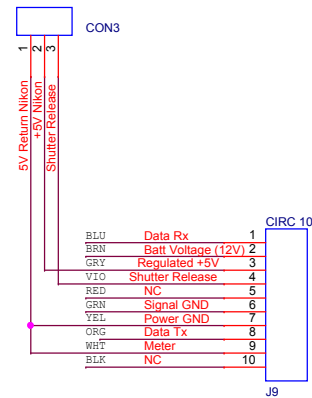
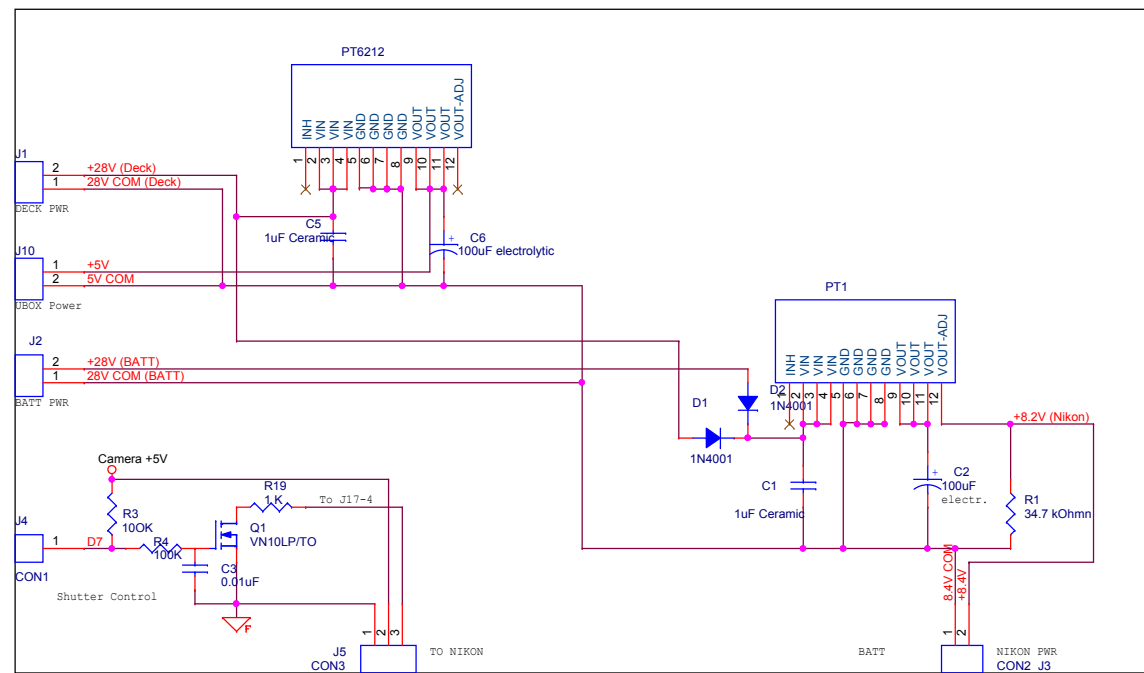


Title		
H8: SRVii Tripod Nikon Interface		
Size	Document Number	Rev
B	<Doc>	<RevCod>
Date:	Thursday, March 14, 2013	Sheet 1 of 11