


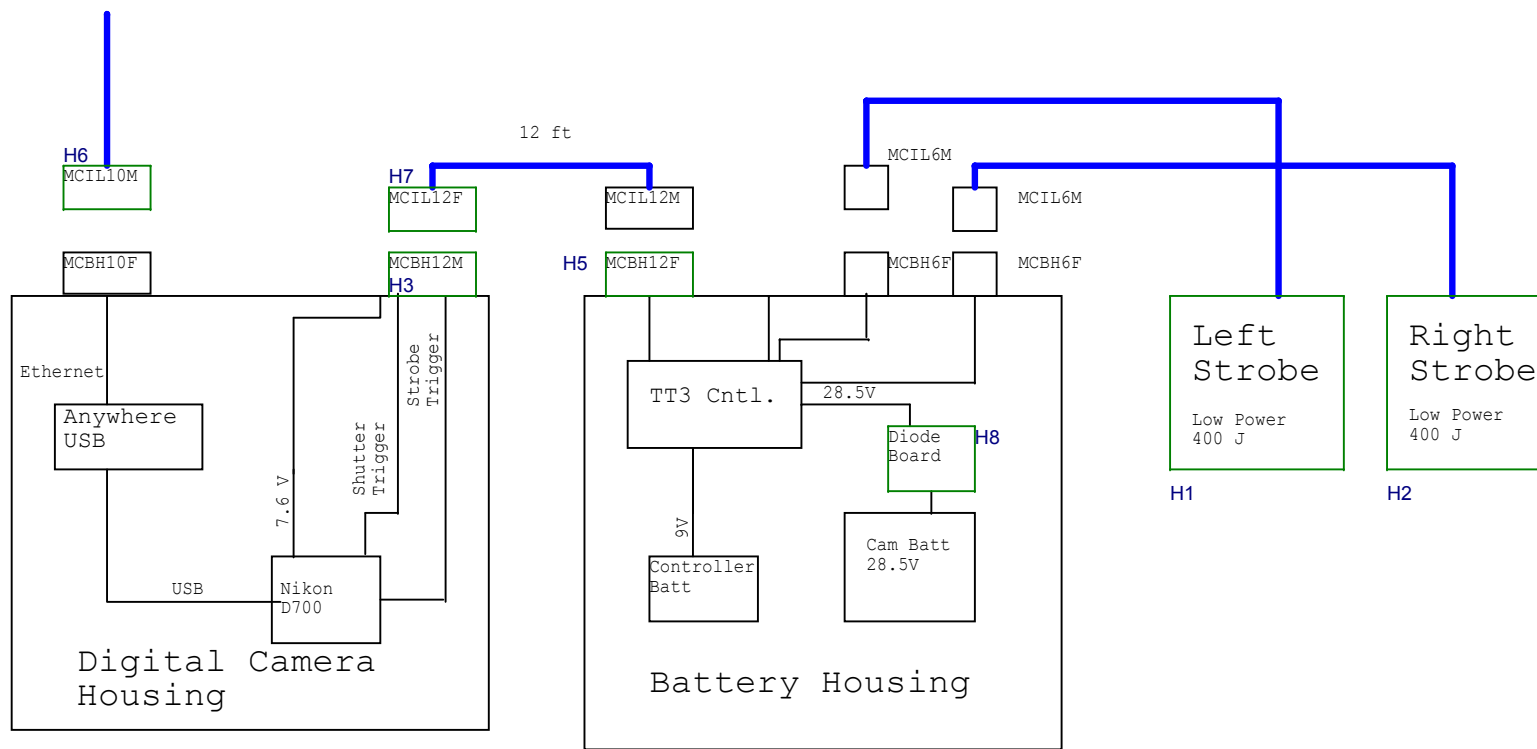

Engr: Alana Sherman, x1780

Title		
SRVI Camera Tripod: System		
Size A	Document Number <Doc>	Rev <RevCo>
Date:	Thursday, March 14, 2013	Sheet 0 of 11