

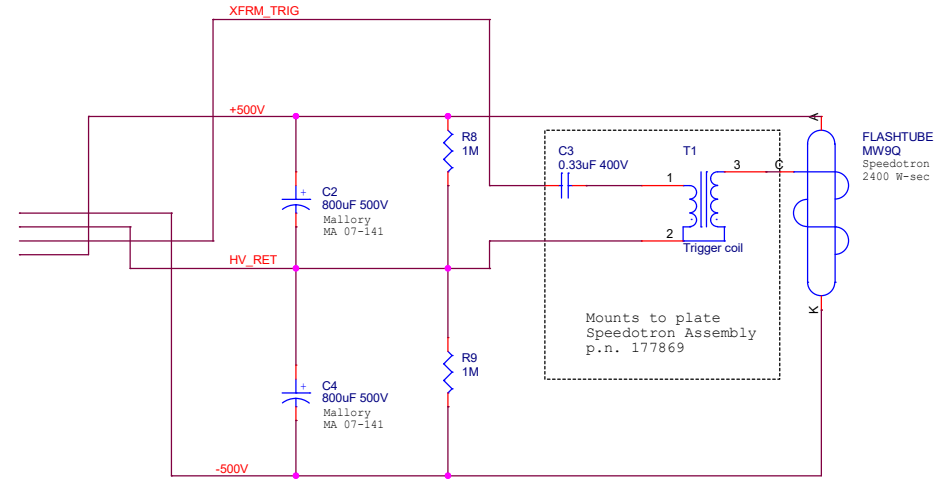


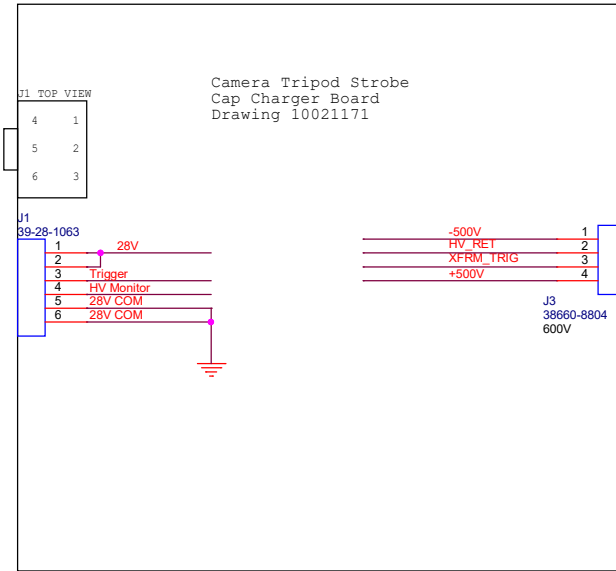

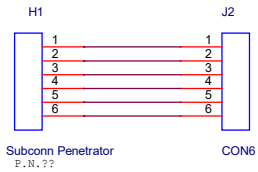

Monterey Bay Aquarium Research Institute
 7700 Sandhold Road, Moss Landing, CA 95039

Title		Project
Camera Tripod Wiring		<Project>
Part Number	Project File	Rev
<Part Number>	<Project File>	<Rev>

Engineer: <Engineer>
 Designer: <Designer>
 Date: Friday, May 17, 2019

Size: B
 Document Number: <Doc>
 Sheet: 1 of 1