



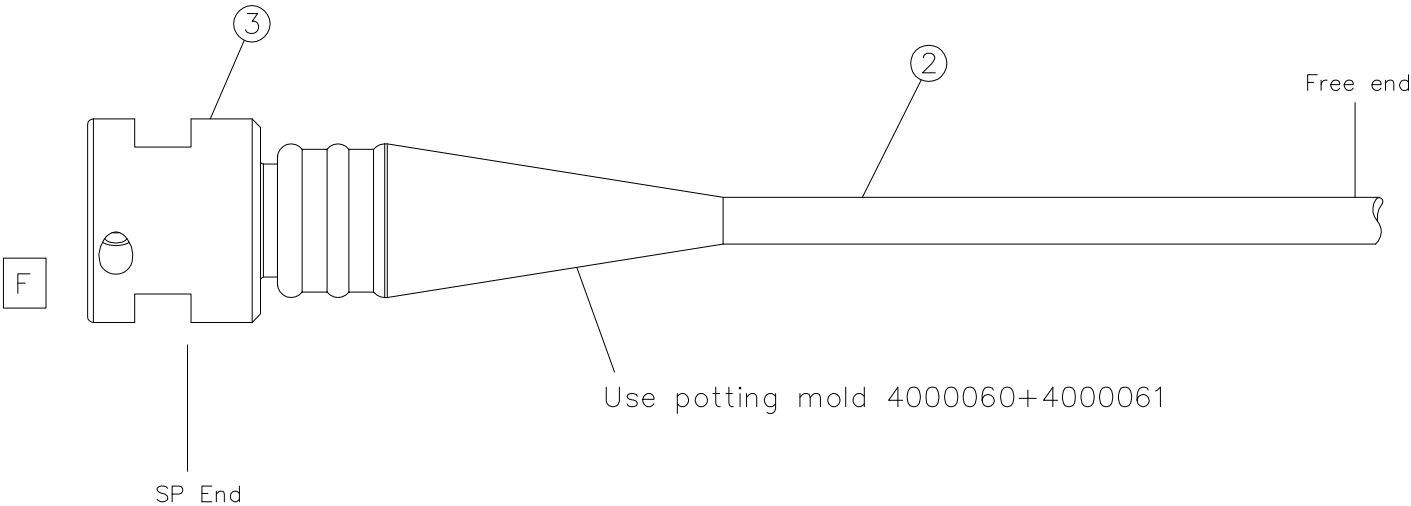

10 PINS INSERT, EXTERIOR VIEW

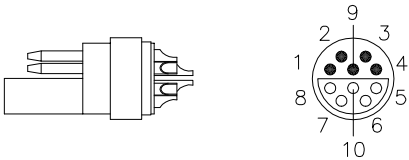

097 4762

Length	Code
1m	L
3m	F
5m	M
10m	--
20m	A

B
C

B

Free end			CSP End		
SR10	Analog	RS232+DigOut		LEMO	COLOR CODE
Not used	TxD	TxD		1	Grey
Not used	RxD	RxD		2	Brown
Not used	Analog 2G	Not used		3	Yellow
Bridge voltage	Analog 2	Not used		4	Purple
Output 2 (SR10 CH5)	Analog 1G	Not used		5	Blue
-9 Volt	Analog 1	DigOut GND		6	White
Not used	GND	GND		7	Black
System ground	Pos. Supply	Pos. Supply		8	Green
Output 2 (SR10 CH2)	Not used	Not used		9	Orange
Control voltage	Not used	DigOut		10	Red

E

D

F

Part-List			
Pos.	Stock No. / Description	Dwg. No.	Qty.
2	1297014 10 Cond. Cable		
3	0975461 Sensor plug	DID-50276	1
Last correction: F 09.01.2013 GN		Date	Constr. by
Cbl		13.05.08	ST
CSP-Free end		Scale	Drawn by
RS232+Analog		1:1	
AADI		Refer to:	Contr. by
BERGEN, NORWAY, Tel. +47 55 60 48 00			TH
		Drawing no.	
		V-10331F	