


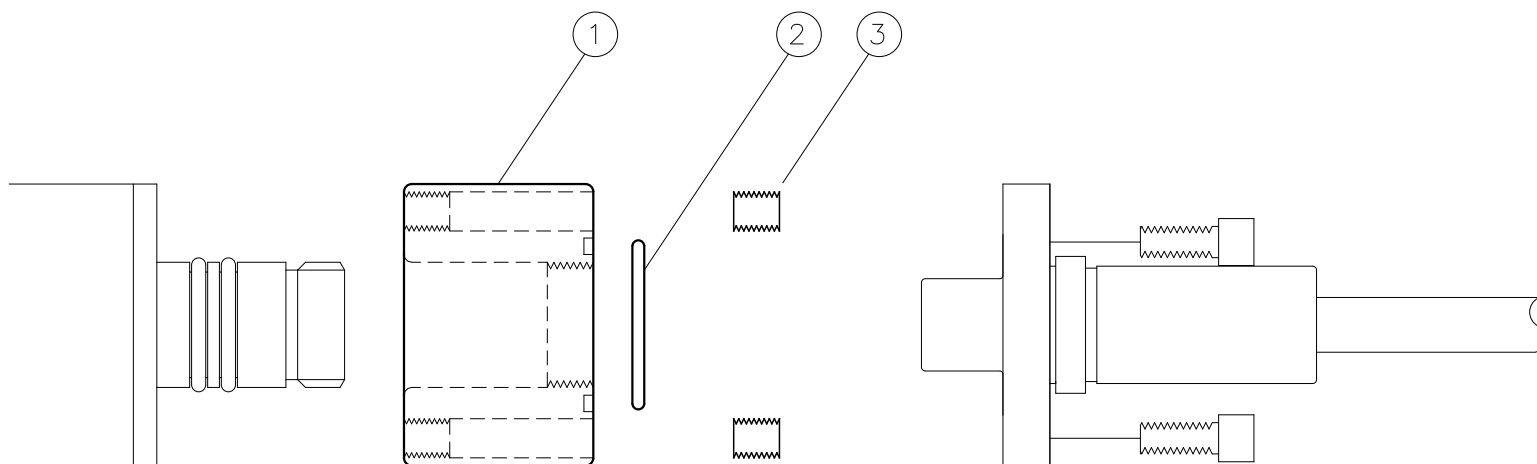

Part-List			
Pos.	Stock No. / Description	Dwg. No.	Qty.
1	96 4449 BODY FOR ADAPTER		1
2	86 3008 O-RING 18.1x1.6		1
3	64 2404 M5x6MM SET SCREW		2

Last correction: A 11.08.04 ERM ADAPTER 3979 FOR REMOTE 36mm SENSOR 6000m VERSION AANDERAA INSTRUMENTS 5852 BERGEN, NORWAY, Tel.+47 55 109900	Date	Constr. by
	Scale	Drawn by ERM
	Refer to:	Contr. by
Drawing no. V-9153A		