



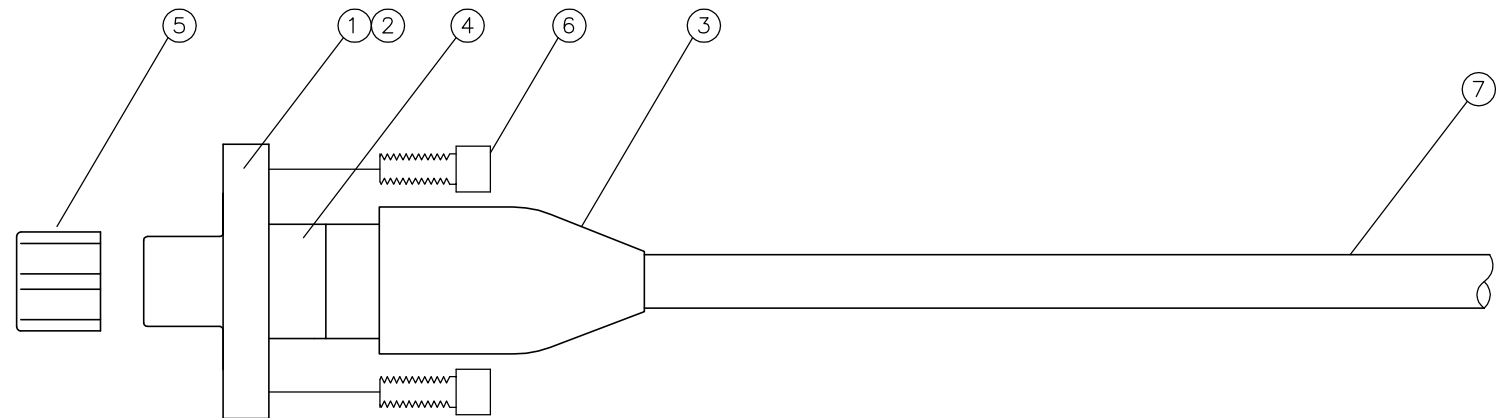

10 PINS INSERT, EXTERIOR VIEW

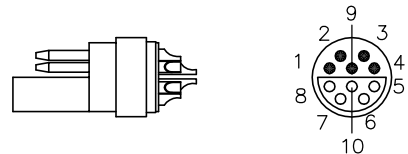

0-5V/4-20mA/RS232

LEMO INSERT 10-PINS	ONE LAYER	FUNCTION
1P*	GREY	TXD
2P*	BROWN	RXD
3P	YELLOW	RETURN GND 2
4P	VIOLET	ANALOG OUTPUT 2
5S	BLUE	RETURN GND 1
6S	WHITE	ANALOG OUTPUT 1
7S*	BLACK	GND
8S*	GREEN	POSITIVE SUPPLY
9P	ORANGE	NOT USED
10S	RED	NOT USED

*SUFFICIENT FOR RS232 OUTPUT

Part-List			
Pos.	Stock No. / Description	Dwg. No.	Qty.
1	96 4447 PLUG HOUSING	V-9139	1
2	56 0064 LEMO INSERT 10P		1
3	26 0044A/B SCOTCHCAST		—
4	96 4448 WASHER	V-9141	1
5	98 0021 PROTECTION CAP		1
6	64 2113 M4x12mm UNBRACO		3
7	29 7014 10 COND. CABLE		10m

Last correction: B 06.11.08 GN	Date 023.07.03	Constr. by
CABLE 3976 FOR REMOTE 36mm SENSOR, 10PP-FREE END, 6000m VERSION	Scale	Drawn by ERM
	Refer to:	Contr. by
AANDERAA INSTRUMENTS BERGEN, NORWAY, Tel. +47 55 132500	Drawing no. V-9171B	