



LEMO 10 PIN CONNECTOR FACE VIEW

MALE SECTION (PINS)

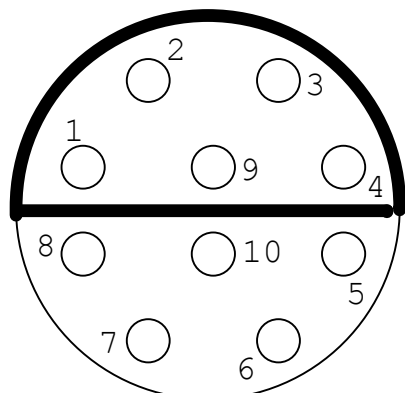


FEMALE SECTION (SOCKETS)

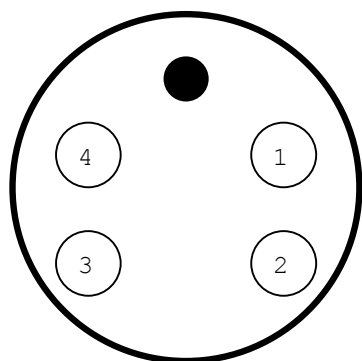


Subconn
MCBH4M
Male Face View

AANDERAA 3830 OPTODE

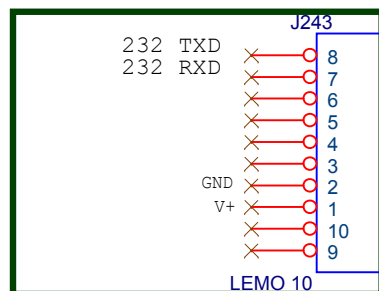

NOTE LEMO 10 IS
HERMAPHRODITIC
PLUG AND JACK ARE MIRROR

Ti ADAPTER SLEEVE

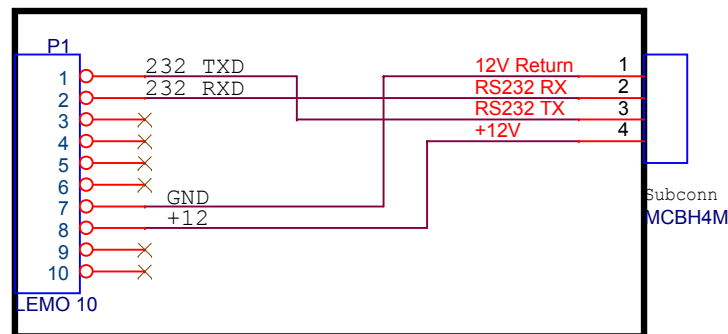

Title		
Benthic Rover: Optode Aanderaa Adapter		
Size A	Document Number <Doc>	Rev <RevCo>
Date:	Thursday, June 26, 2014	Sheet 1 of 1