


REVISIONS				
ZONE	REV.	DESCRIPTION	DATE	APPROVED
	001	Initial Release, Cricket rev. 5 hole posn	29/07/05	T.E. Rupley

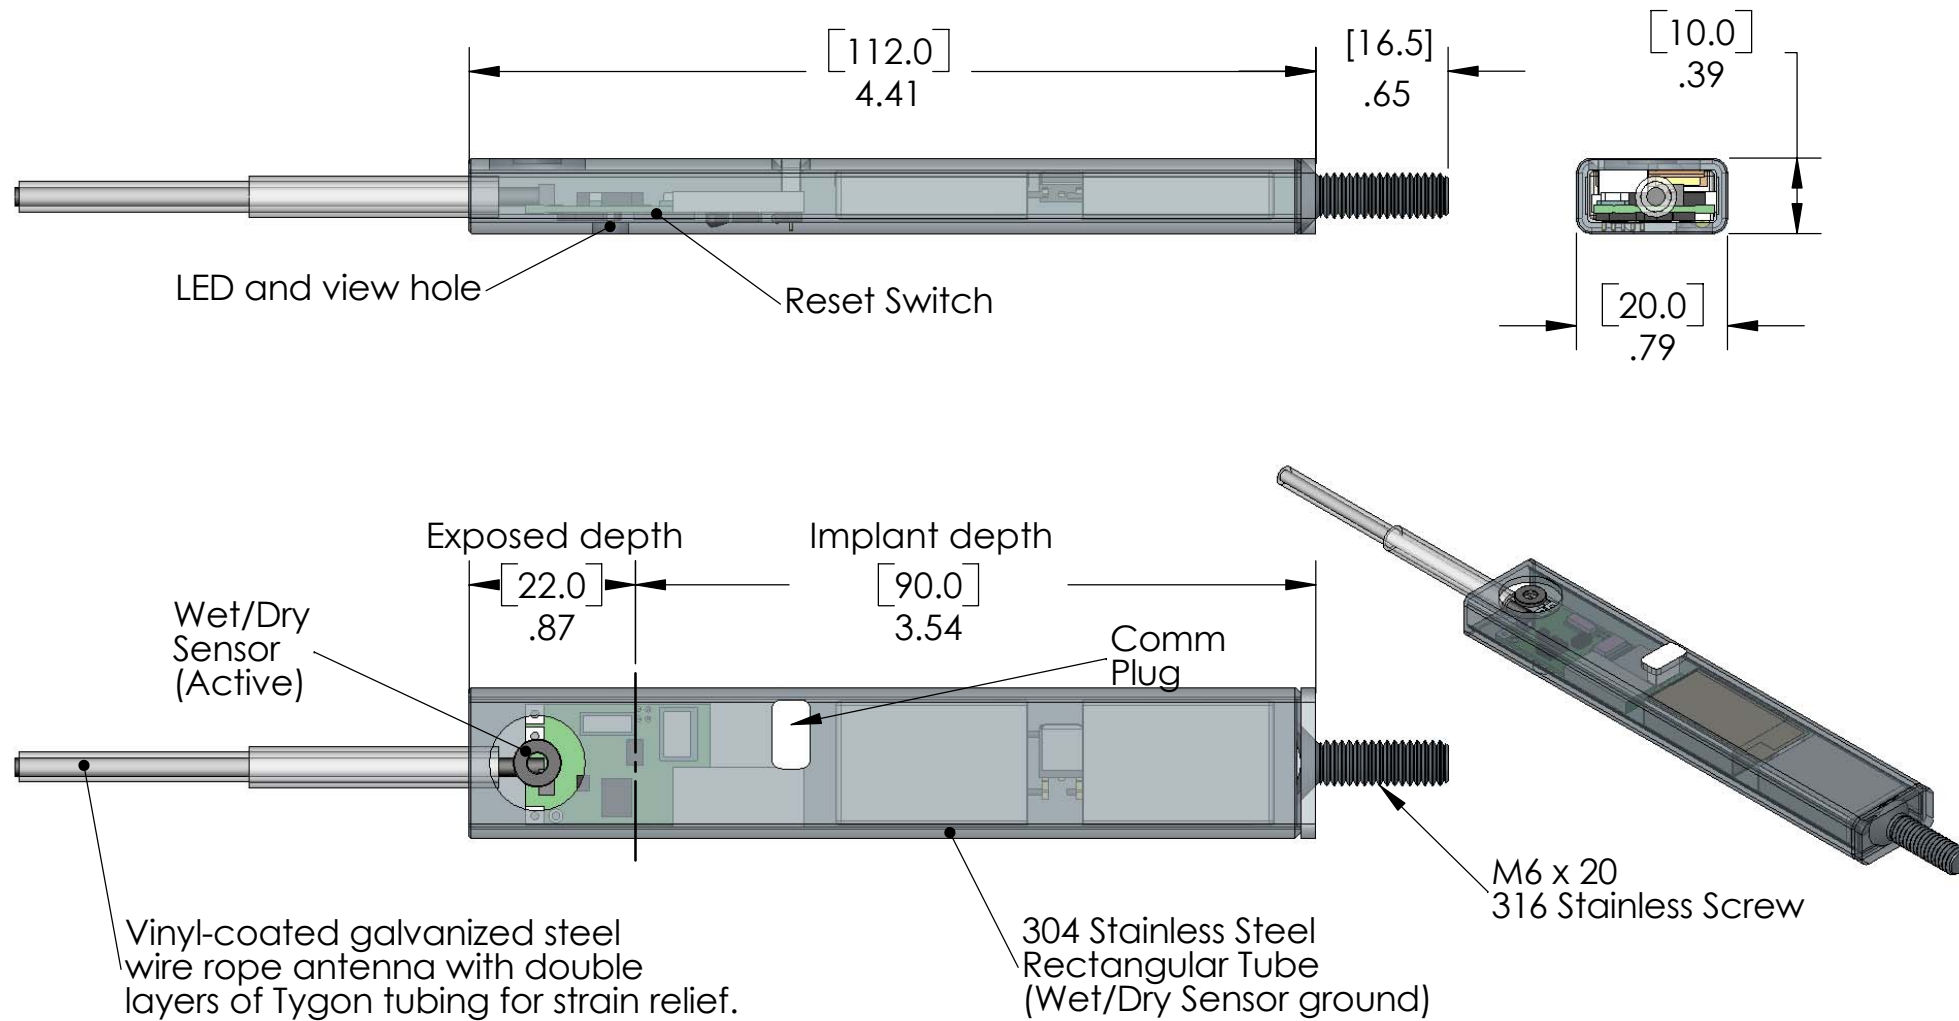

DIMENSIONS ARE IN INCHES TOLERANCES: FRACTIONAL ± ANGULAR: MACH ± BEND ± TWO PLACE DECIMAL ± 0.02 THREE PLACE DECIMAL ± 0.005		NAME		DATE		 Wildlife Computers SPOT ASSEMBLY - 2xM3 SS Flat Implant	
		DRAWN T. E. Rupley		29-JUL-05			
		CHECKED					
		ENG APPR. T. E. Rupley		29-JUL-05			
		MFG APPR. T. E. Rupley		29-JUL-05			
MATERIAL UltraClear Epoxy in 304 Stainless Steel Housing		Q.A.				SIZE DWG. NO. REV. A AM-208-01S 00 SCALE: 1:1 WEIGHT: SHEET 1 OF 7	
FINISH --		COMMENTS: 2000m depth, ~110g weight, 2x M3 Battery, Cricket rev.5					
--							