


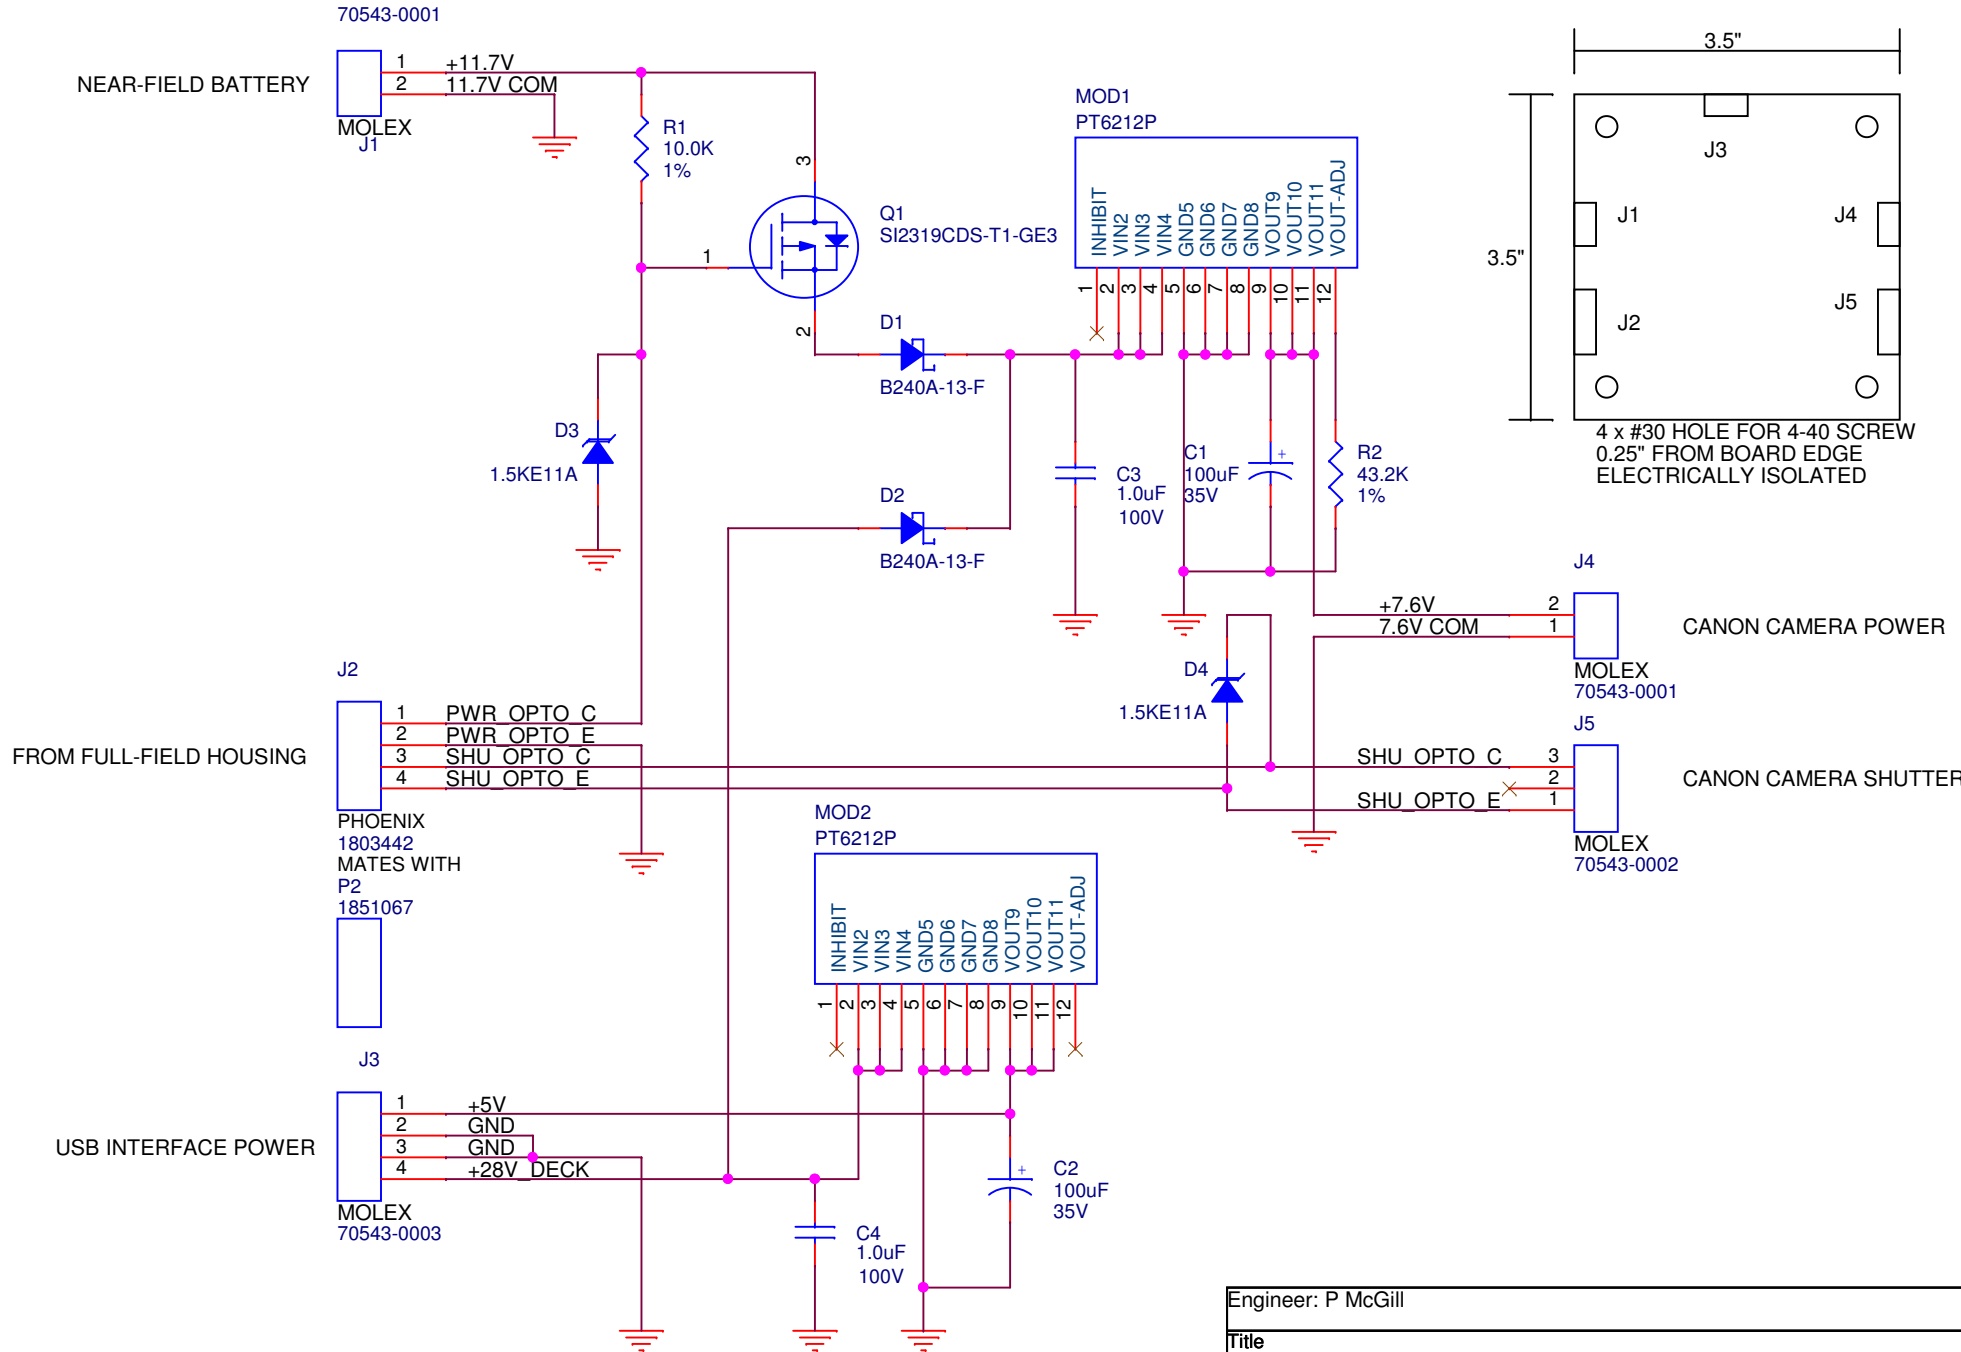

Engineer: P McGill		
Title Near Field Camera: Power and Shutter Interface		
Size A	Document Number 100221123	Rev 1.0.0
Date:	Tuesday, March 29, 2016	Sheet 1 of 1