


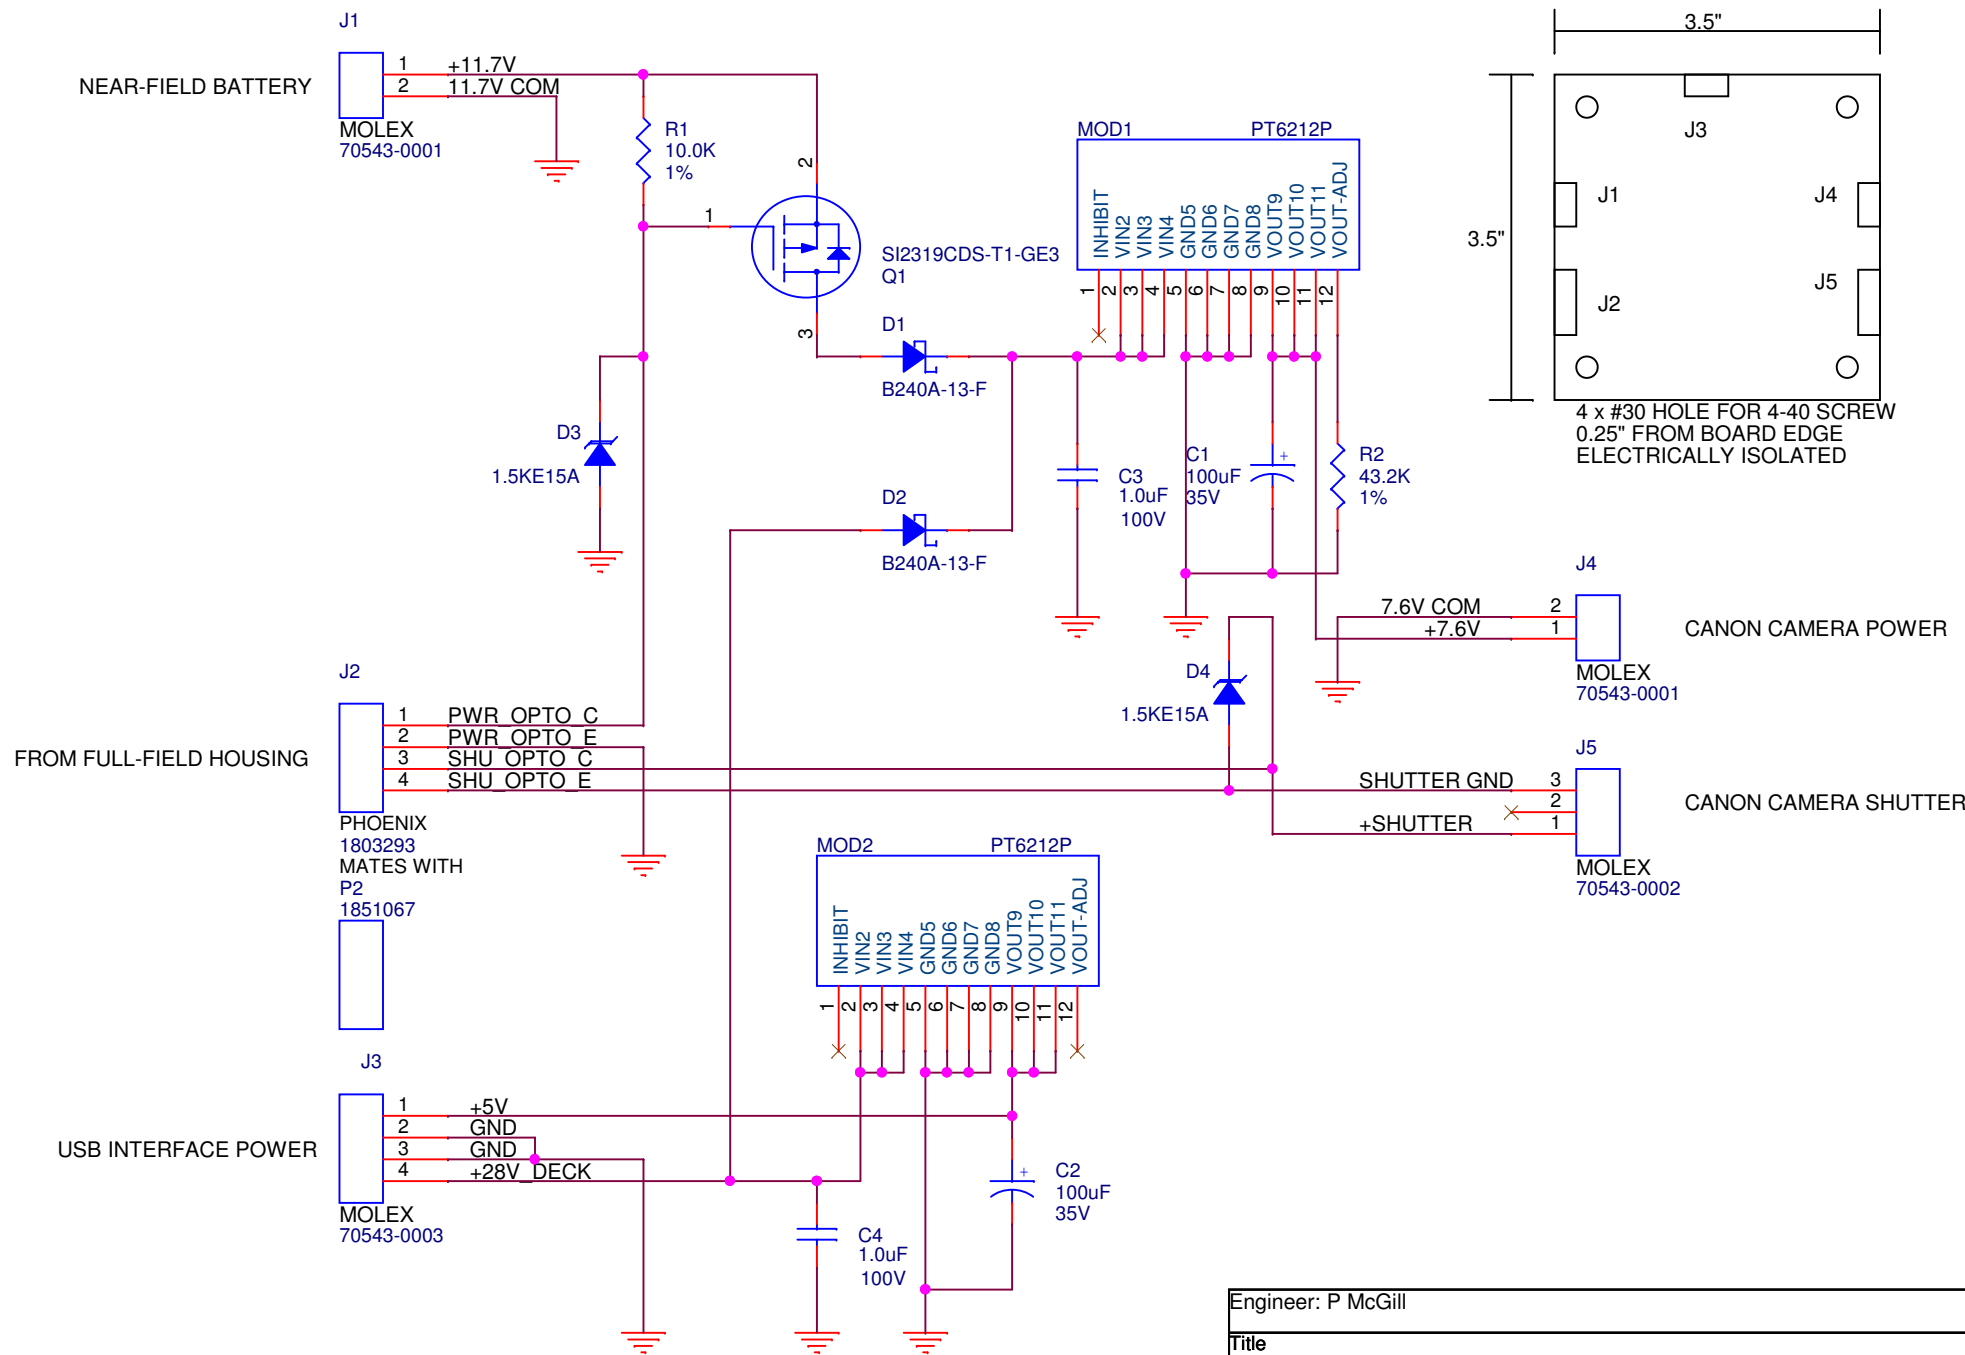

Engineer: P McGill		
Title		
Near Field Camera: Power and Shutter Interface		
Size	Document Number	Rev
A	100221123	1.0.2
Date:	Tuesday, April 12, 2016	Sheet 1 of 1