


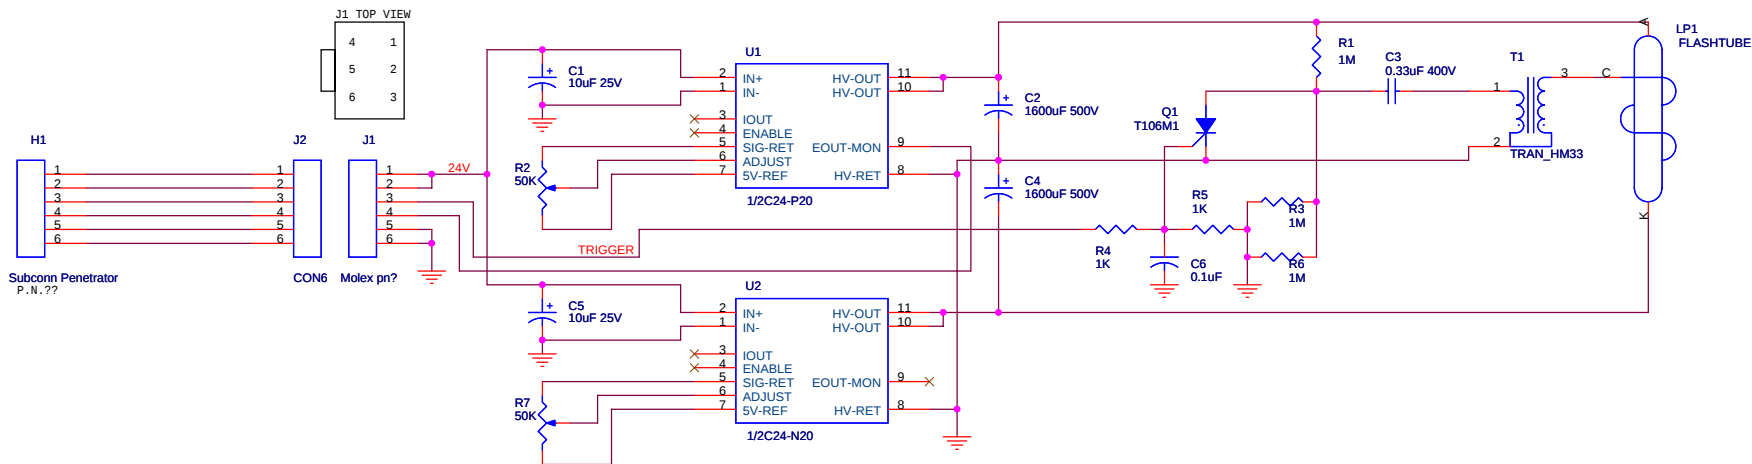

		Monterey Bay Aquarium Research Institute 7700 Sandhold Road, Moss Landing, CA 95039	
		Title H1:Strobe Circuit Low Power	
Engineer	Size	Document Number	Layout File
JRosal	B	<Doc>	<Layout File>
Layout	Date:	Wednesday, April 11, 2007	Sheet 1 of 1
<Layout>			Rev 0