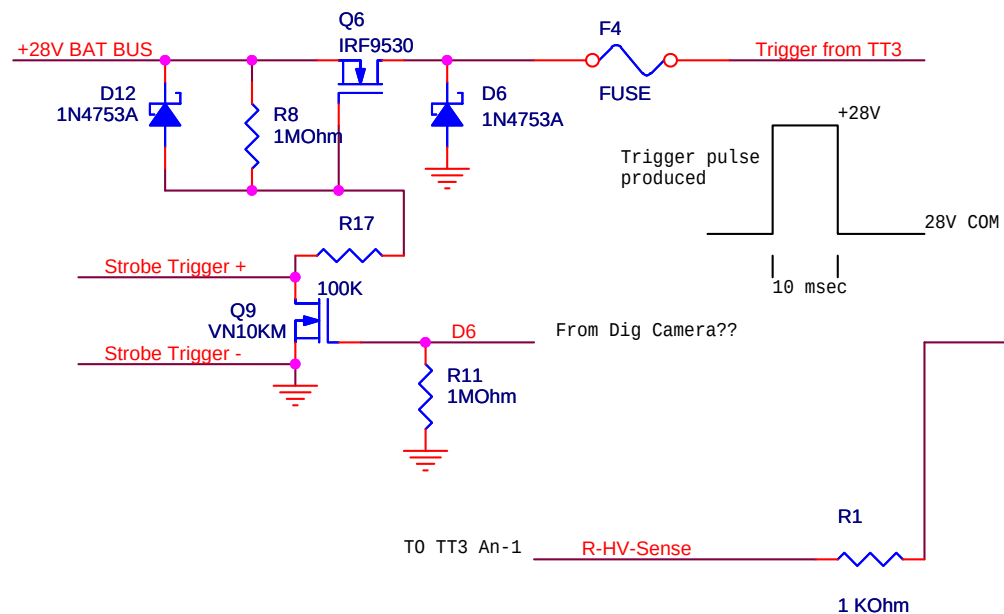
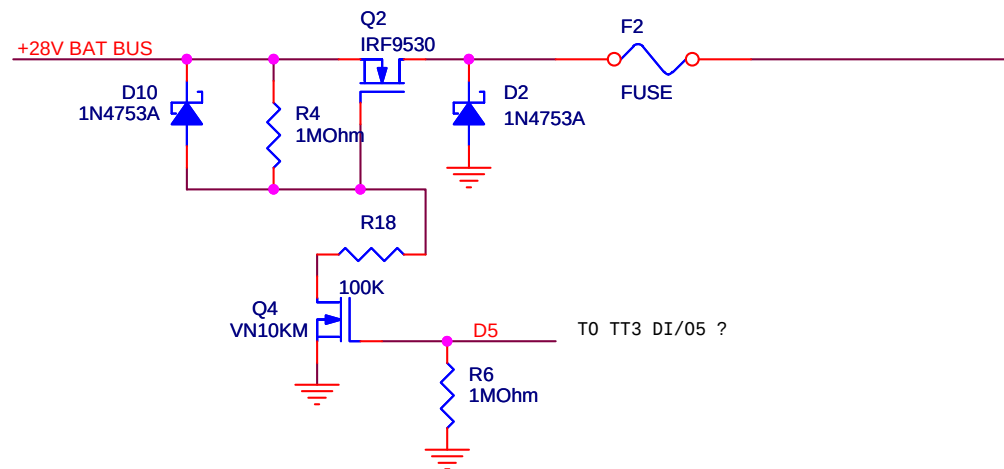


Title		
H6: Right Strobe Conn.		
Size	Document Number	Rev
A	<Doc>	1.0.0
Date:	Wednesday, April 25, 2007	Sheet 1 of 1