


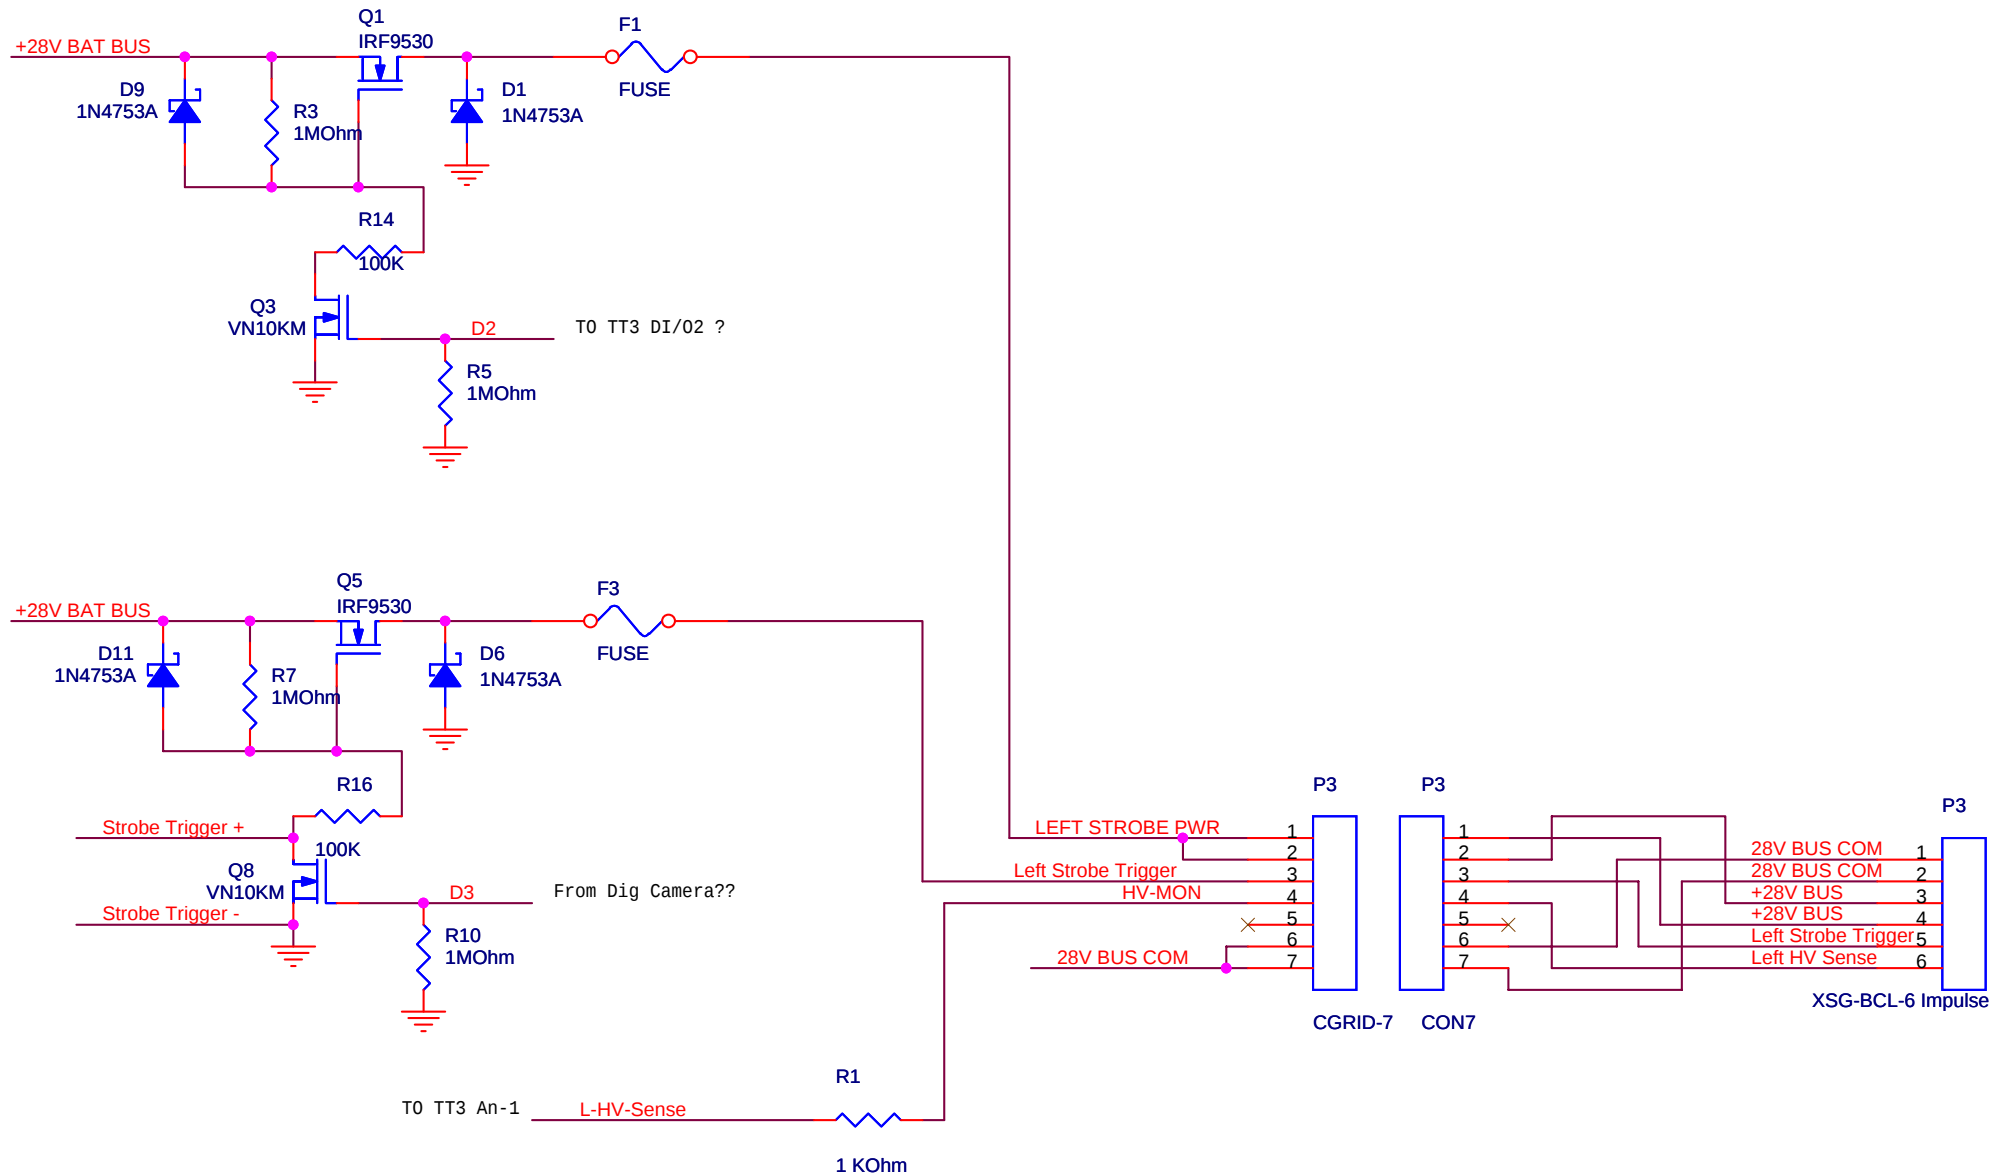

Title		
H5: Left Strobe Connector		
Size	Document Number	Rev
A	<Doc>	1.0.0
Date:	Wednesday, April 25, 2007	Sheet 1 of 1