


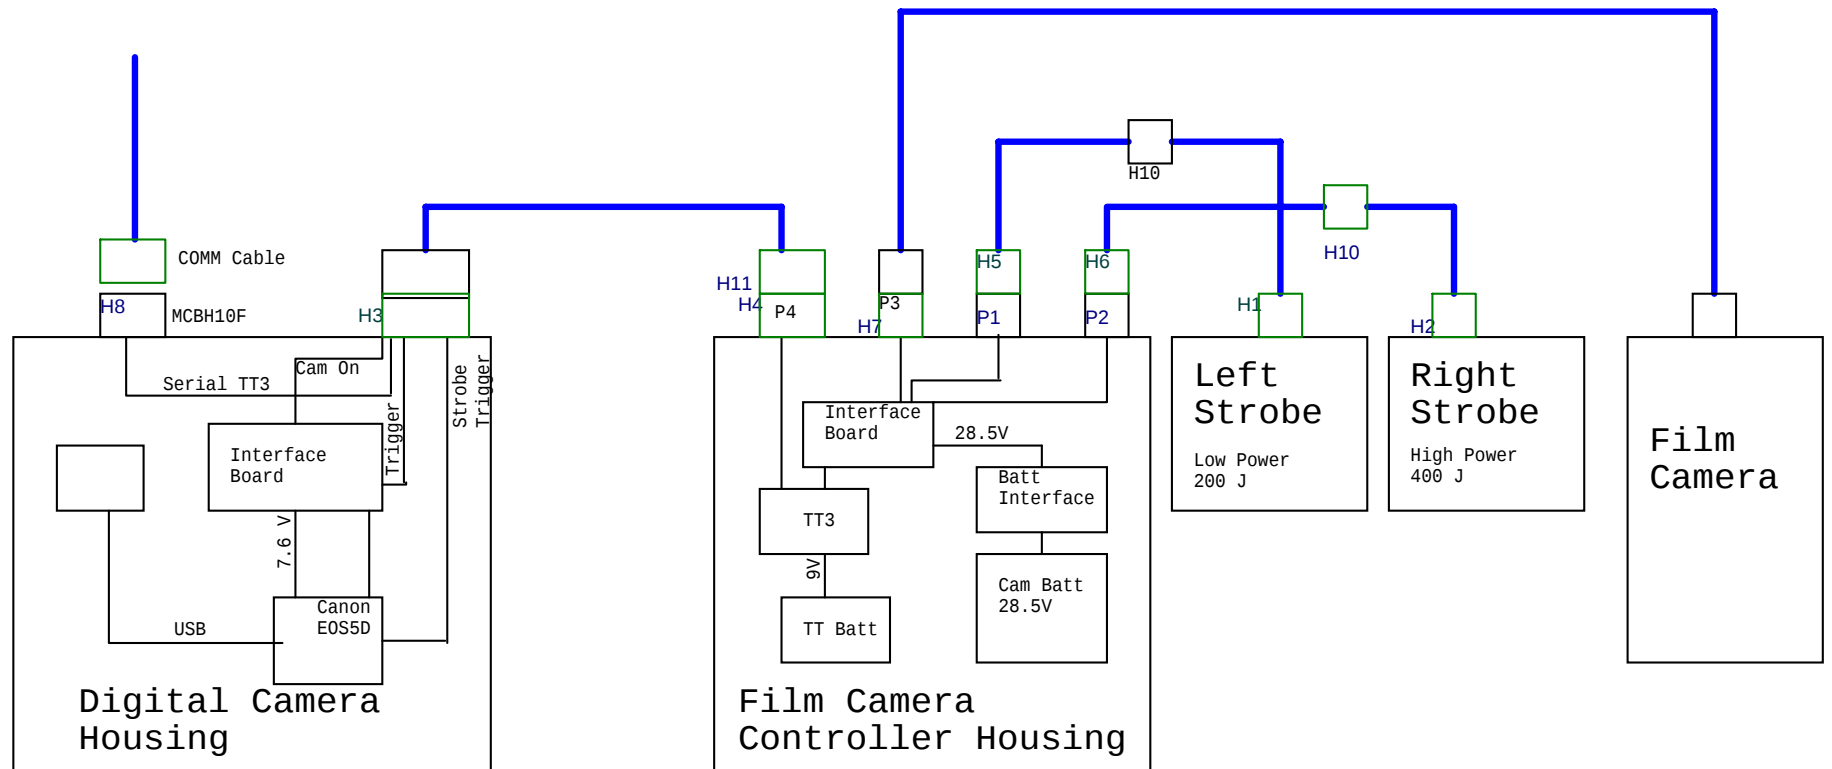

Engr: Alana Sherman, x1780		
Title Pelagic Benthic : Camera Tripod System		
Size A	Document Number <Doc>	Rev 1.0.0
Date:	Friday, April 18, 2008	Sheet 1 of 1