


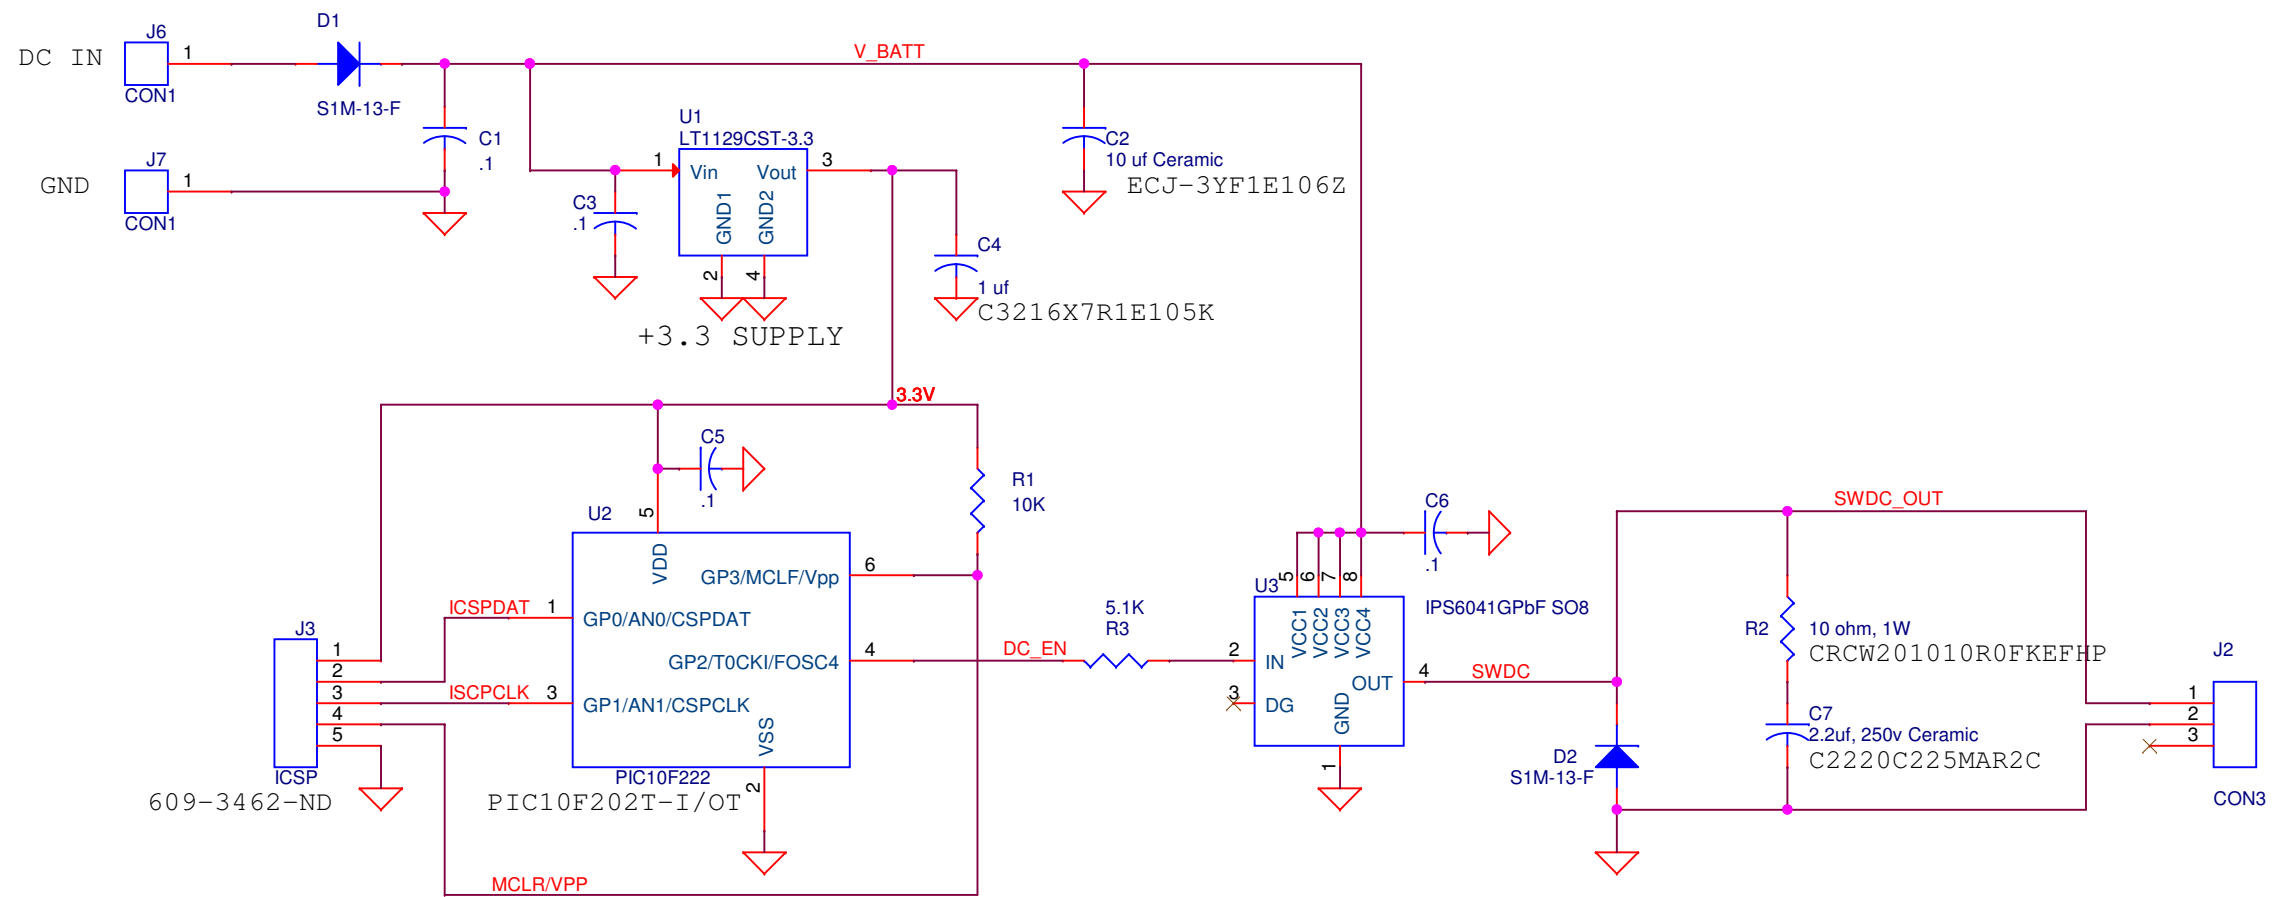

DRAFT 8/16/2010

		Monterey Bay Aquarium Research Institute 7700 Sandhold Road, Moss Landing, CA 95039	
		Title PIC Stirrer Controller	
Engineer Craig Okuda	Size B	Document Number <Doc>	Layout File Rev 1.0.0
Layout	Date:	Monday, December 12, 2022	Sheet 1 of 1