


NOTE: PIC STIRRER MODIFIED FOR USE AS SQUIRTY
CONTROLLER BY REPLACING THE FOLLOWING PARTS:

- 1) U1 REPLACE LT1129CST-3.3 WITH LM2936MP-3.3
- 2) U2 REPLACE PIC10F222 WITH PIC10LF322

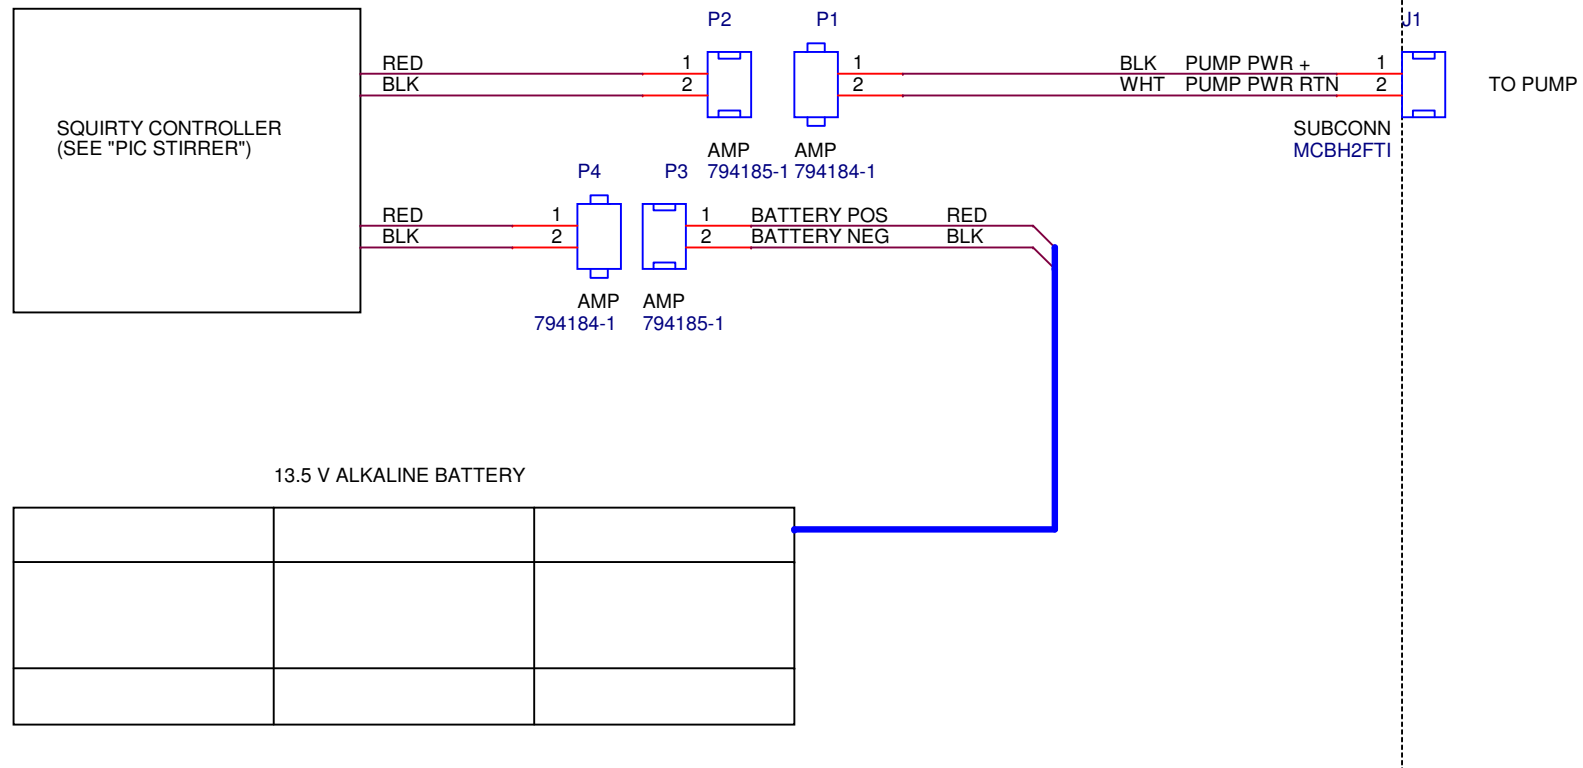

Engineer: P McGill		
Title Squirty: Controller		
Size A	Document Number <Doc>	Rev 1.0.0
Date:	Tuesday, August 17, 2021	Sheet 1 of 1