


NOTE: PIC STIRRER MODIFIED FOR USE AS SQUIRTY
CONTROLLER BY REPLACING THE FOLLOWING PARTS:
1) U1 REPLACE LT1129CST-3.3 WITH LM2936MP-3.3
2) U2 REPLACE PIC10F222 WITH PIC10LF322

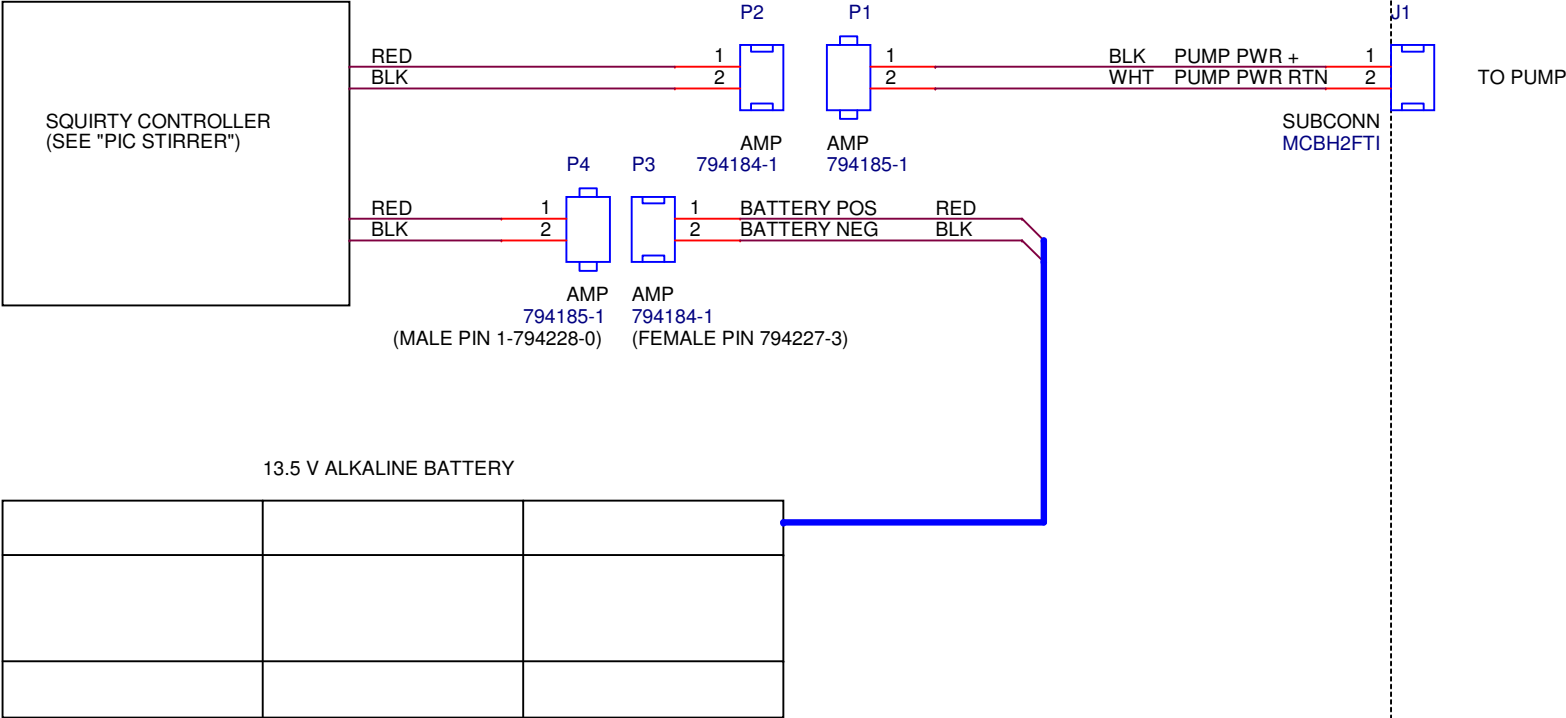

CHANGE LOG
v1.0.0 INITIAL RELEASE
V1.1.0 CHANGED SEX OF 2-PIN CONNECTORS

Engineer: P McGill		
Title Squirty: Controller		
Size A	Document Number <Doc>	Rev 1.1.0
Date:	Thursday, September 09, 2021	Sheet 1 of 1