


NOTE: PIC STIRRER MODIFIED FOR USE AS SQUIRTY
CONTROLLER BY REPLACING THE FOLLOWING PARTS:

- 1) U1 REPLACE LT1129CST-3.3 WITH LM2936MP-3.3
- 2) U2 REPLACE PIC10F222 WITH PIC10LF322

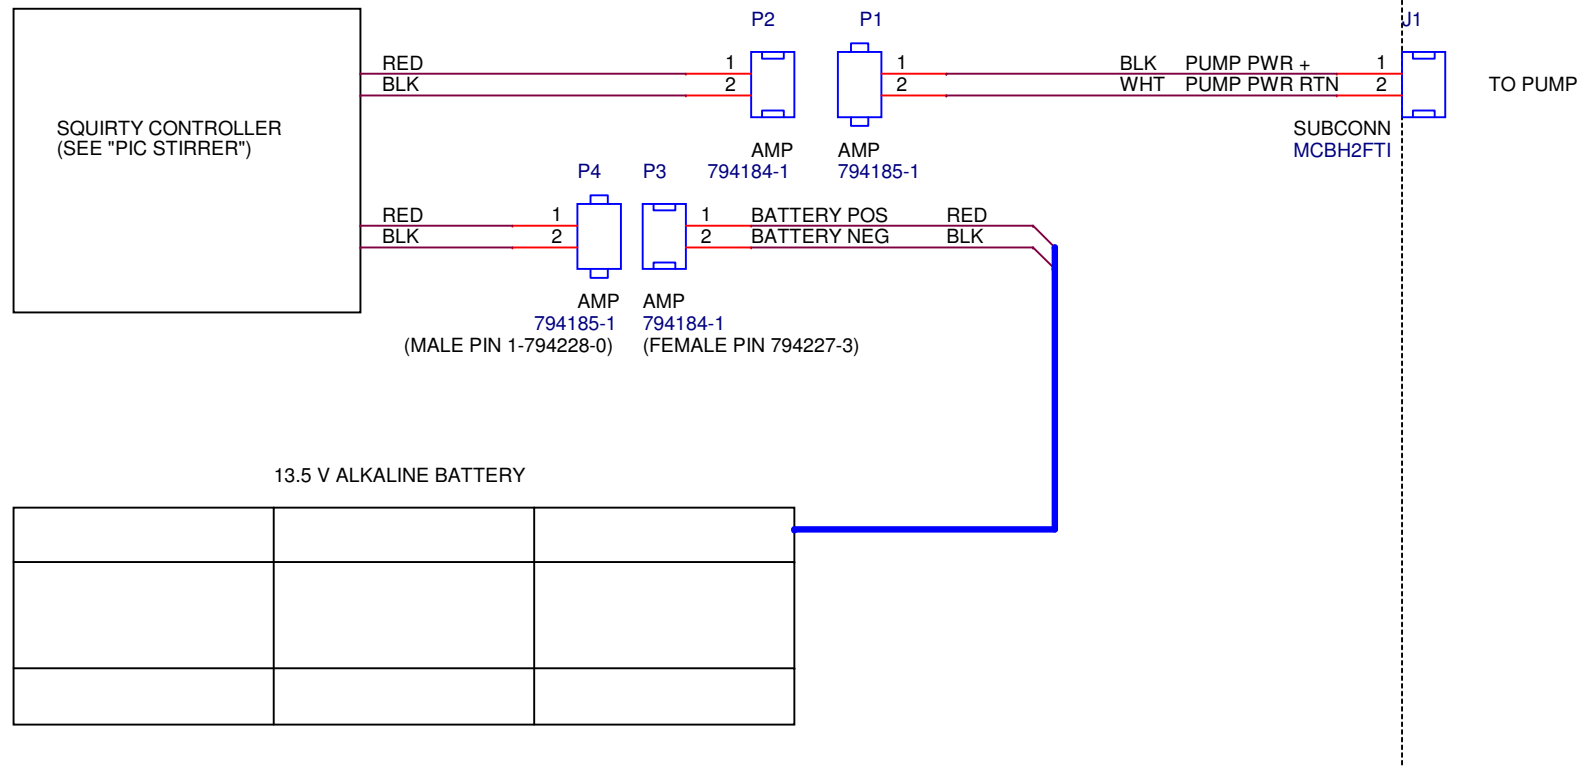

CHANGE LOG
v1.0.0 INITIAL RELEASE
v1.1.0 CHANGED SEX OF 2-PIN CONNECTORS
v1.1.1 CHANGED TITLE BLOCK

		Monterey Bay Aquarium Research Institute 7700 Sandhold Road, Moss Landing, CA 95039	
		Title Squirty: Controller	
Engineer Paul McGill	Size A	Document Number <Doc>	Layout File Rev 1.1.1
Date: Monday, December 12, 2022		Sheet 1 of 1	