



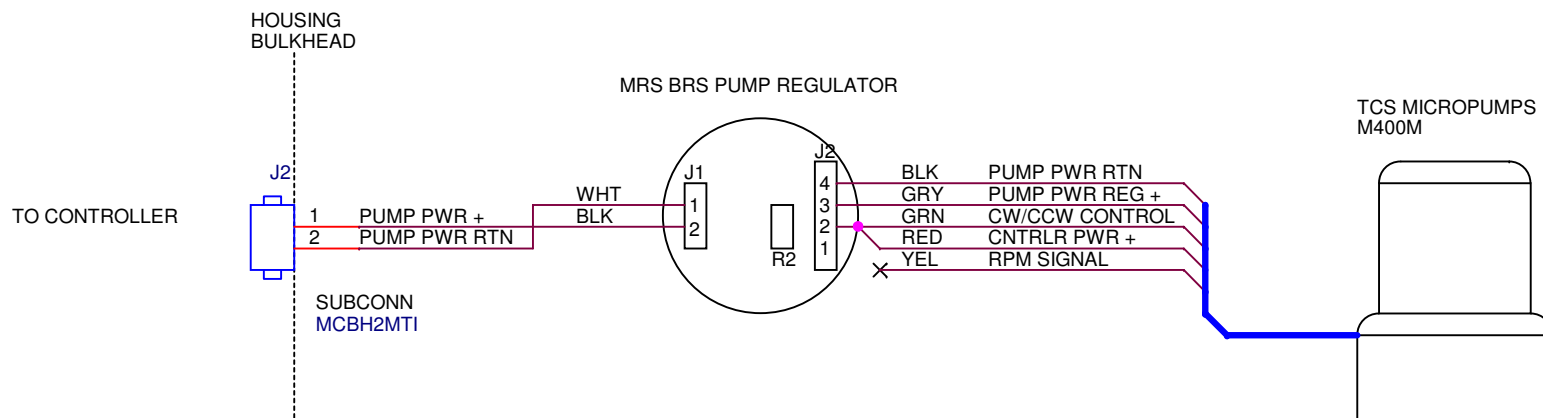

NOTE: ONLY ONE OF THESE TWO TYPES OF PUMPS (M400M OR M410M) IS PRESENT IN EACH PUMP ASSEMBLY

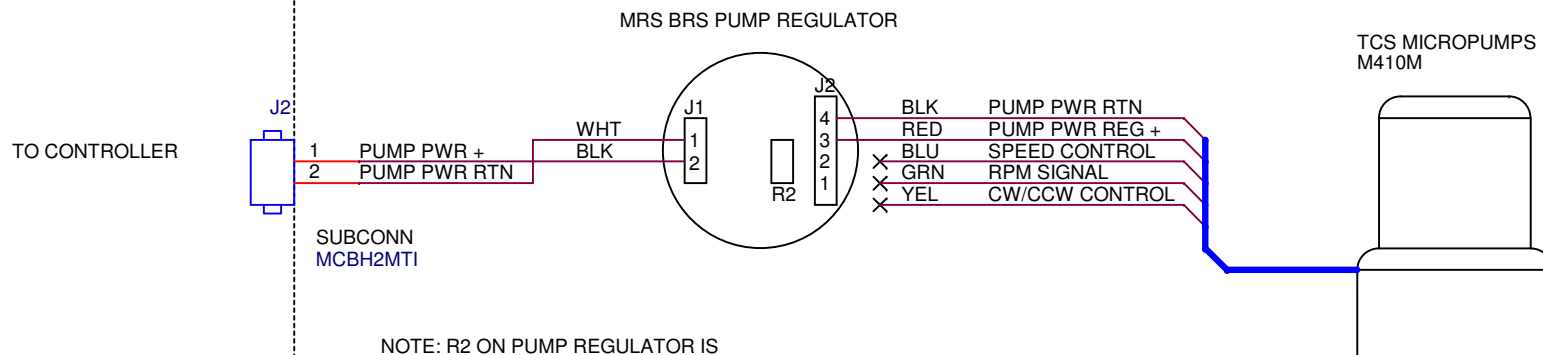

NOTE: R2 ON PUMP REGULATOR IS 16.2 KOHM FOR OUTPUT OF 11.3 V.



Monterey Bay Aquarium Research Institute
7700 Sandhold Road, Moss Landing, CA 95039

Title
Squirty: Pump

Engineer Paul McGill	Size A	Document Number <Doc>	Layout File	Rev 1.0.1
Layout	Date:	Monday, December 12, 2022	Sheet 1 of 1	