


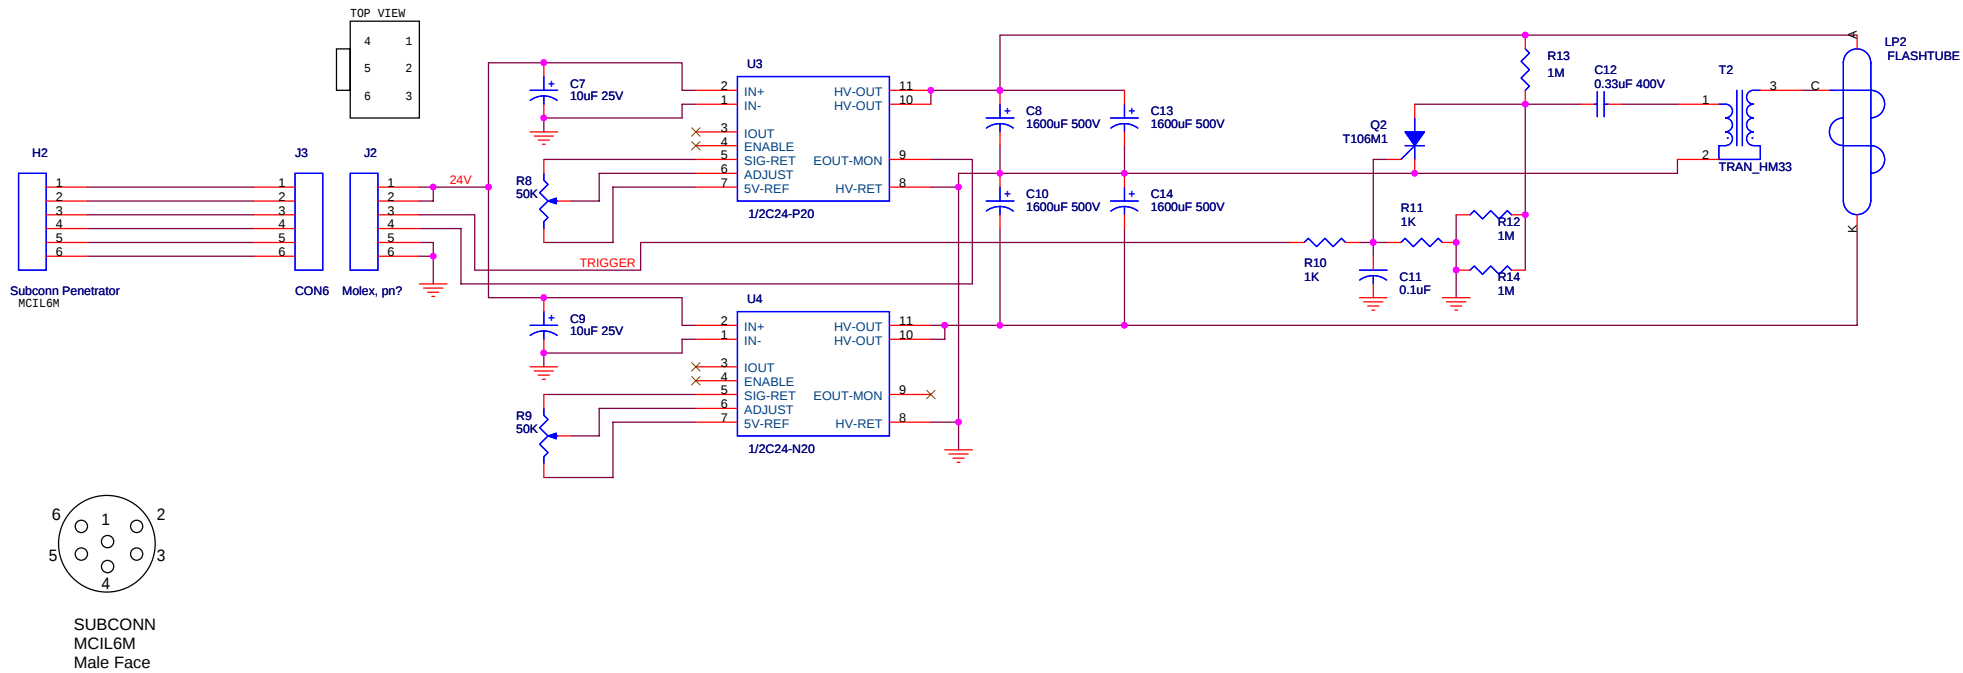

Title		
H2: High Power Strobe		
Size	Document Number	Rev
B	<Doc>	<RevCod>
Date:	Tuesday, April 17, 2007	Sheet 1 of 1