
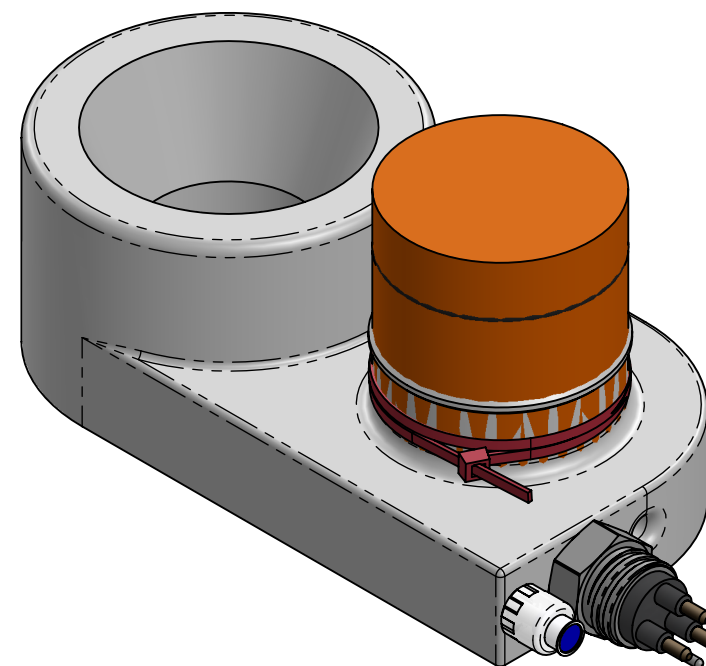


THE INFORMATION CONTAINED IN THIS DRAWING IS THE SOLE PROPERTY OF MBARI ANY REPRODUCTION IN PART OR WHOLE WITHOUT THE WRITTEN PERMISSION OF MBARI IS PROHIBITED.

REVISIONS			
REV.	DESCRIPTION	DATE	APPROVED
	INITIAL RELEASE	X/XX/00	J.E.

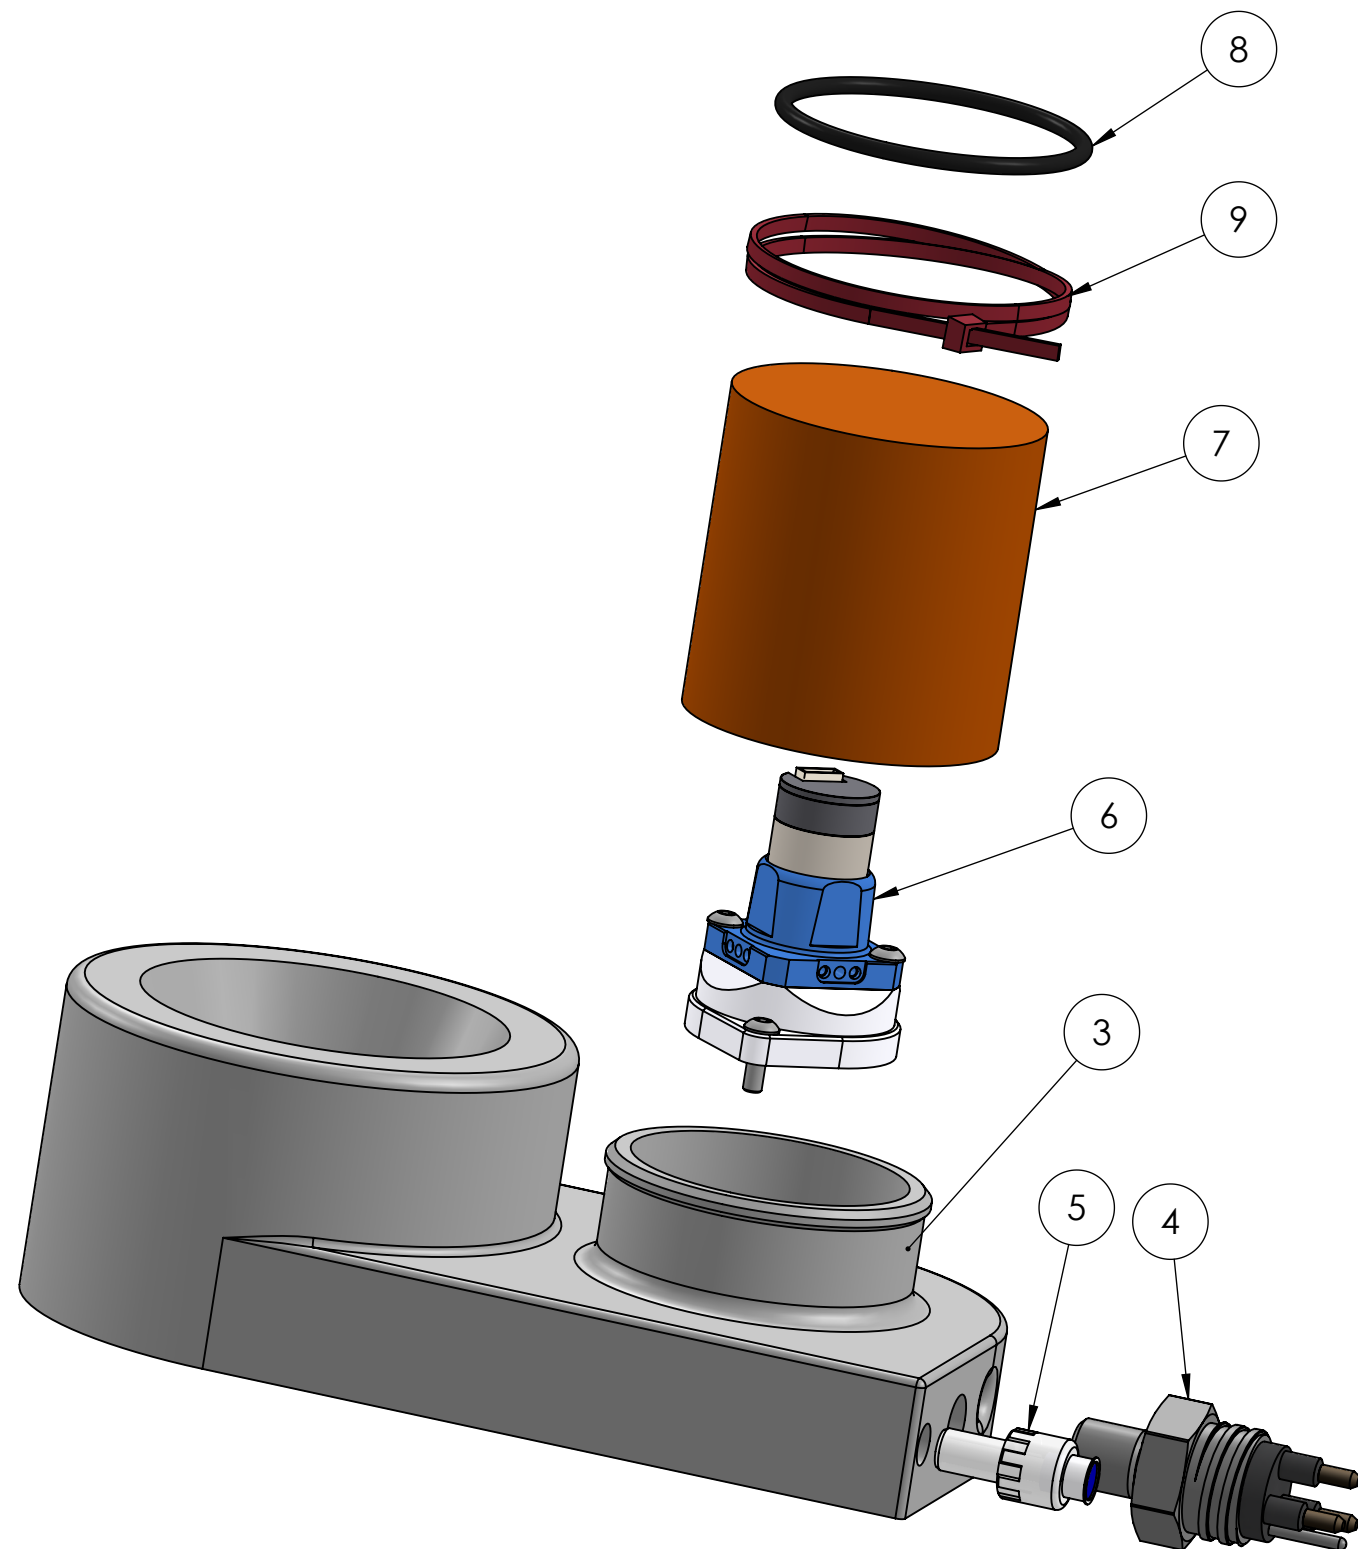

9	1	xxxxxxx	CABLE TIE (Double Wrap)			
8	1	#2-133-70-N	O-RING			BUNA - N
7	1	MEC2.000-2	Flexible Rubber Cap, Black		MOCAP	EPDM
6	1	M410M-V	TCS Servflo Centrifical Pump		Servflo	
5	1	EW-30505-91	One-way check valve		Cole Palmer	Polycarb and silicon valve
4	1	MCBH3M-Ti	Electrical Bulkhead Connector		Subconn	Titanium
3	1	P-201660-14	Sediment Trap Squirty Body	A	MBARI	
ITEM NO.	QTY.	Part_Number	DESCRIPTION	Revision	Vendor	MATERIAL

BILL OF MATERIALS

Shop / Q.C.		UNLESS OTHERWISE SPECIFIED TOLERANCES ARE:				DATE		Monterey Bay Aquarium Research Institute			
Inspector		1 PLACE DIM ±1/16	2 PLACE DIM ±.02	3 PLACE DIM ±.005	ANGLES ±1°	DRAWN J. ERICKSON		 MBARI 7700 Sandholdt Rd. Moss Landing, CA 95039 PH: (831) 775-1700			
Shop Foreman		1. DIMENSIONS ARE IN INCHES 2. DIMENSION LIMITS HELD AFTER PLATING. 3. REMOVE BURRS AND SHARP EDGES .015 MAX. 4. MACHINED FILLET RADII .0150-.030. 5. MACHINED DIAMETERS ON A COMMON CENTERLINE CONCENTRIC WITHIN .005 6. PERPENDICULARITY & PARALLELISM OF MACHINED SURFACES .002 PER INCH MAX .012 INCHES FOR SINGLE SURFACE.				ENGINEER J. ERICKSON					
Engineer						CHECKED					
NEXT ASSY Description	NEXT ASSY Number	DO NOT SCALE DRAWING				PROJECT NO. 900622		PELAGIC - BENTHIC Squirty Pump Assembly A-201660-23.DWG			
						PROJECT Plagic-Benthic					
Application						WEIGHT lb.					
						SIZE B	DWG. NO.	REV. B			
						SCALE 1:2	CAD FILE: MECH ENG ON TORNADO	SHEET 1 OF 1			

7. PROJECT LIBRARY:\900622.PelagicBenthic\PelagicBenthic.Drawings\
Project.ME.Dwgs\Sediment Trap\Sediment Trap Squirty\Squirty Rev A

NOTES: (CONT. FROM TITLE BLOCK)