



- Notes:
1. Material is 1/2 inch Al plate.
  2. Break all sharp edges.

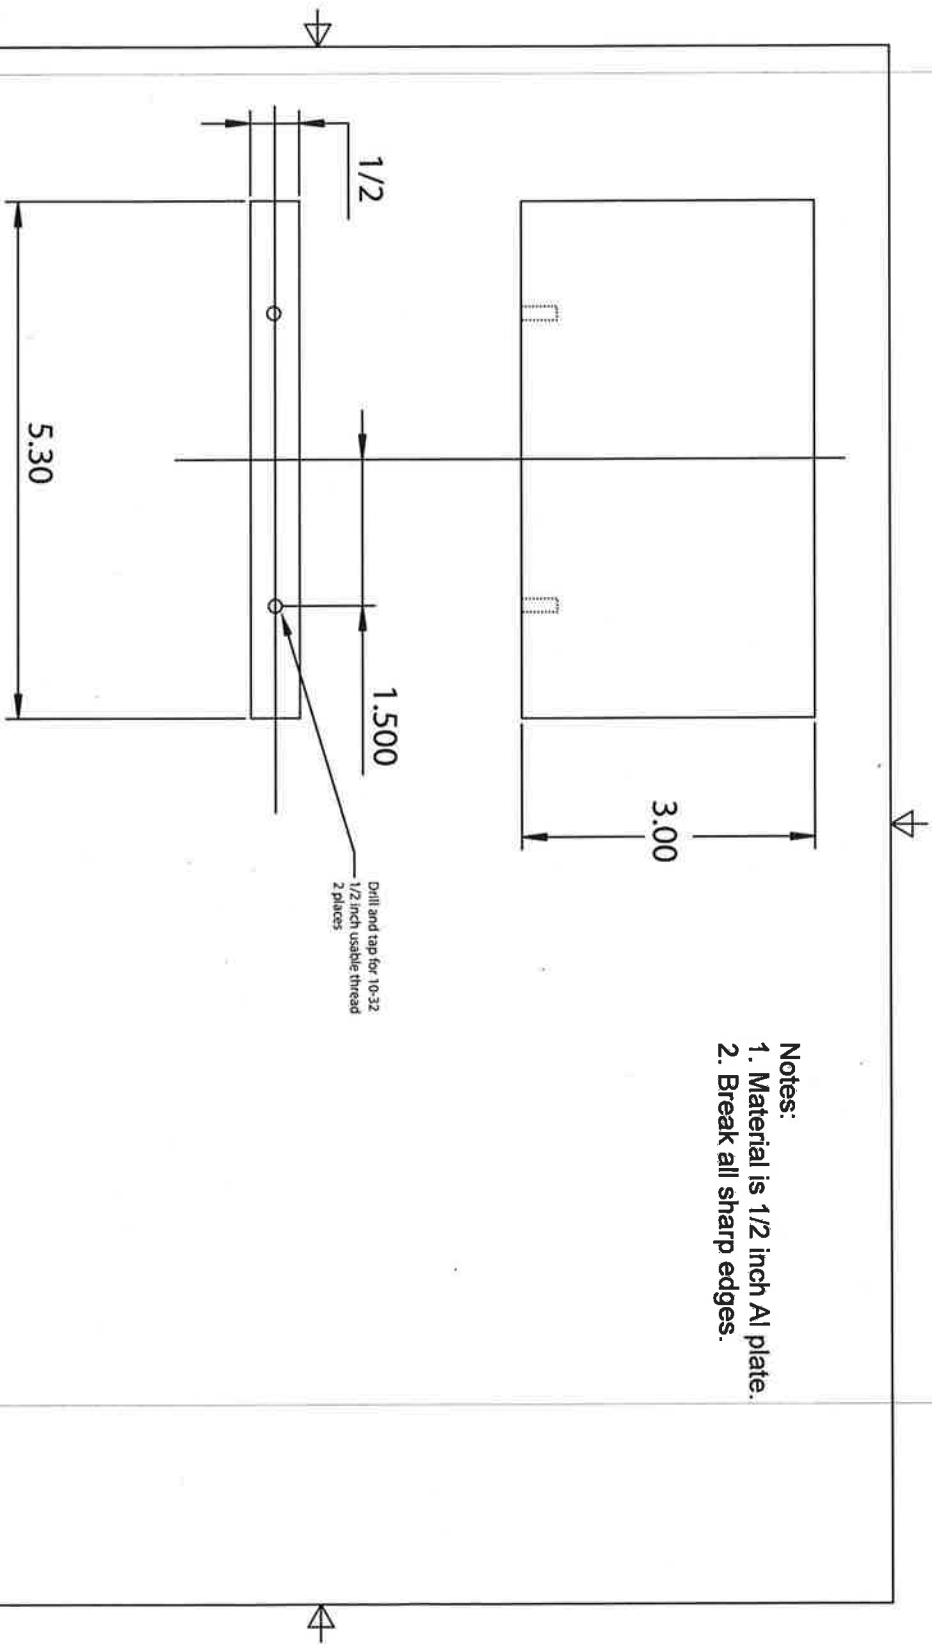

|            |         |                          |  |
|------------|---------|--------------------------|--|
| TOLERANCES |         | Ken Smith Lab            |  |
| X.XXX      | +/-     | Scripps Institution of   |  |
| .005       |         | Oceanography             |  |
| X.XX       | +/- .01 | 7606-534-4858            |  |
| X.X        | +/-     | H2O Camera Mount Plate   |  |
| .03        |         |                          |  |
| X/X        | +/-     | SIZE FILE NAME           |  |
| 1/64       |         | A Camera mount plate.dwg |  |
| X          | +/- 1   | SCALE None               |  |
|            |         | DRAWN BY                 |  |
|            |         | SHEET                    |  |
|            |         | REV                      |  |

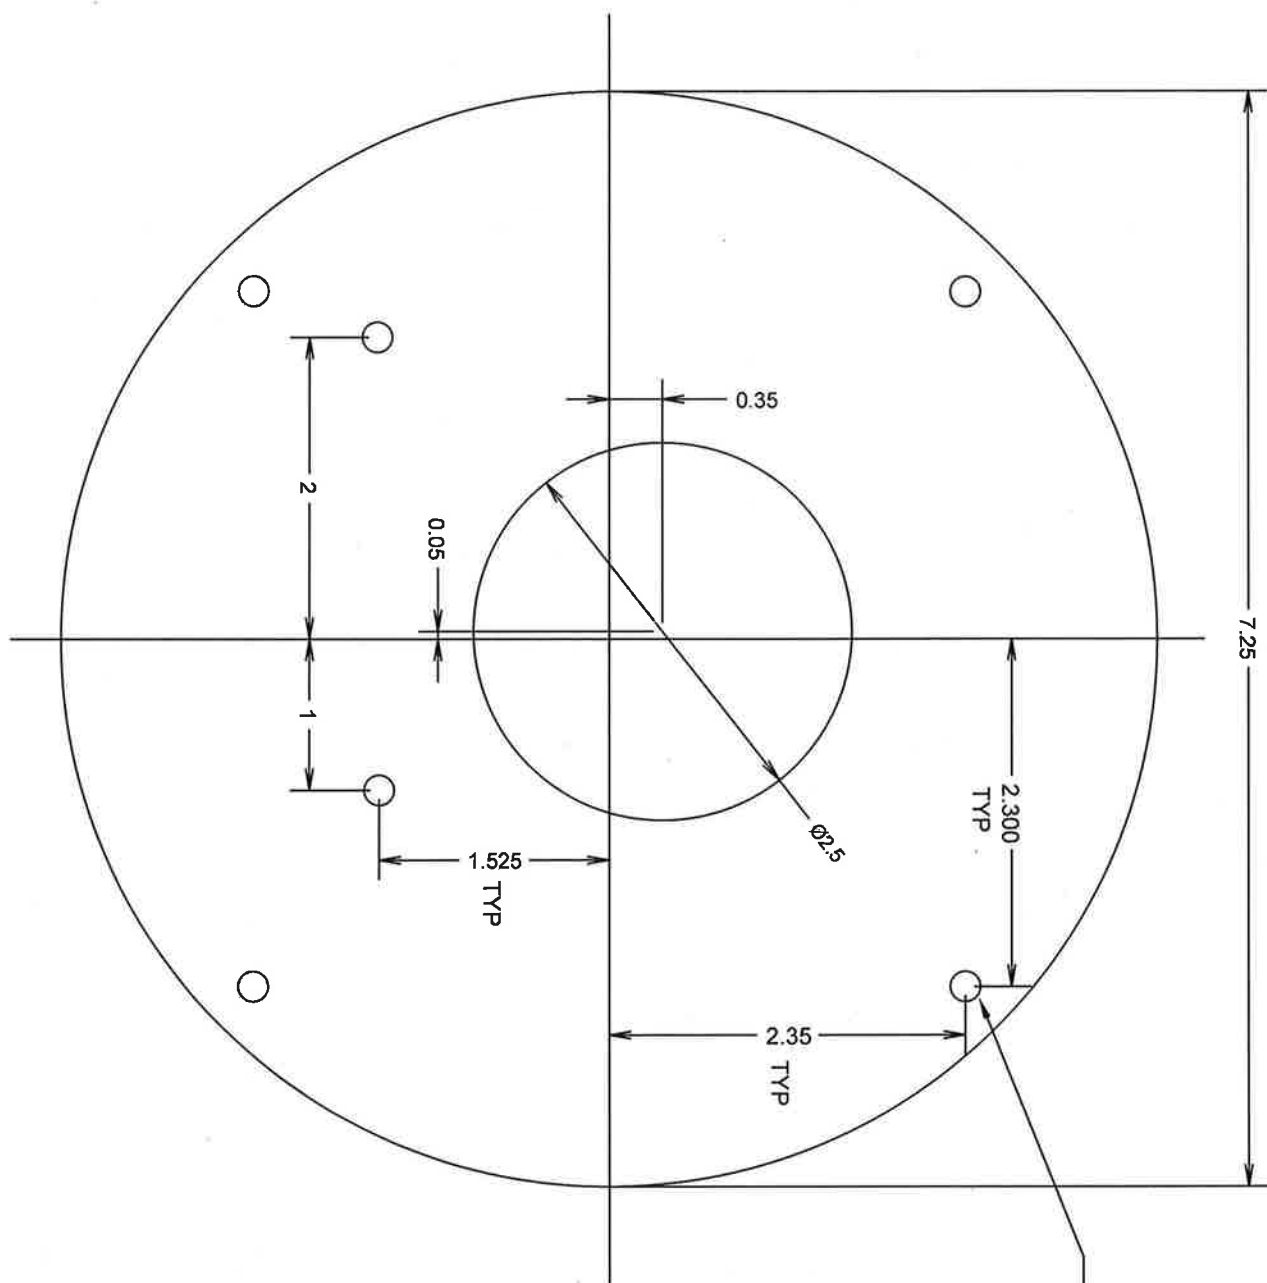

Drill thru clearance for 10-32.  
Countersink for flathead screw  
6 places.