



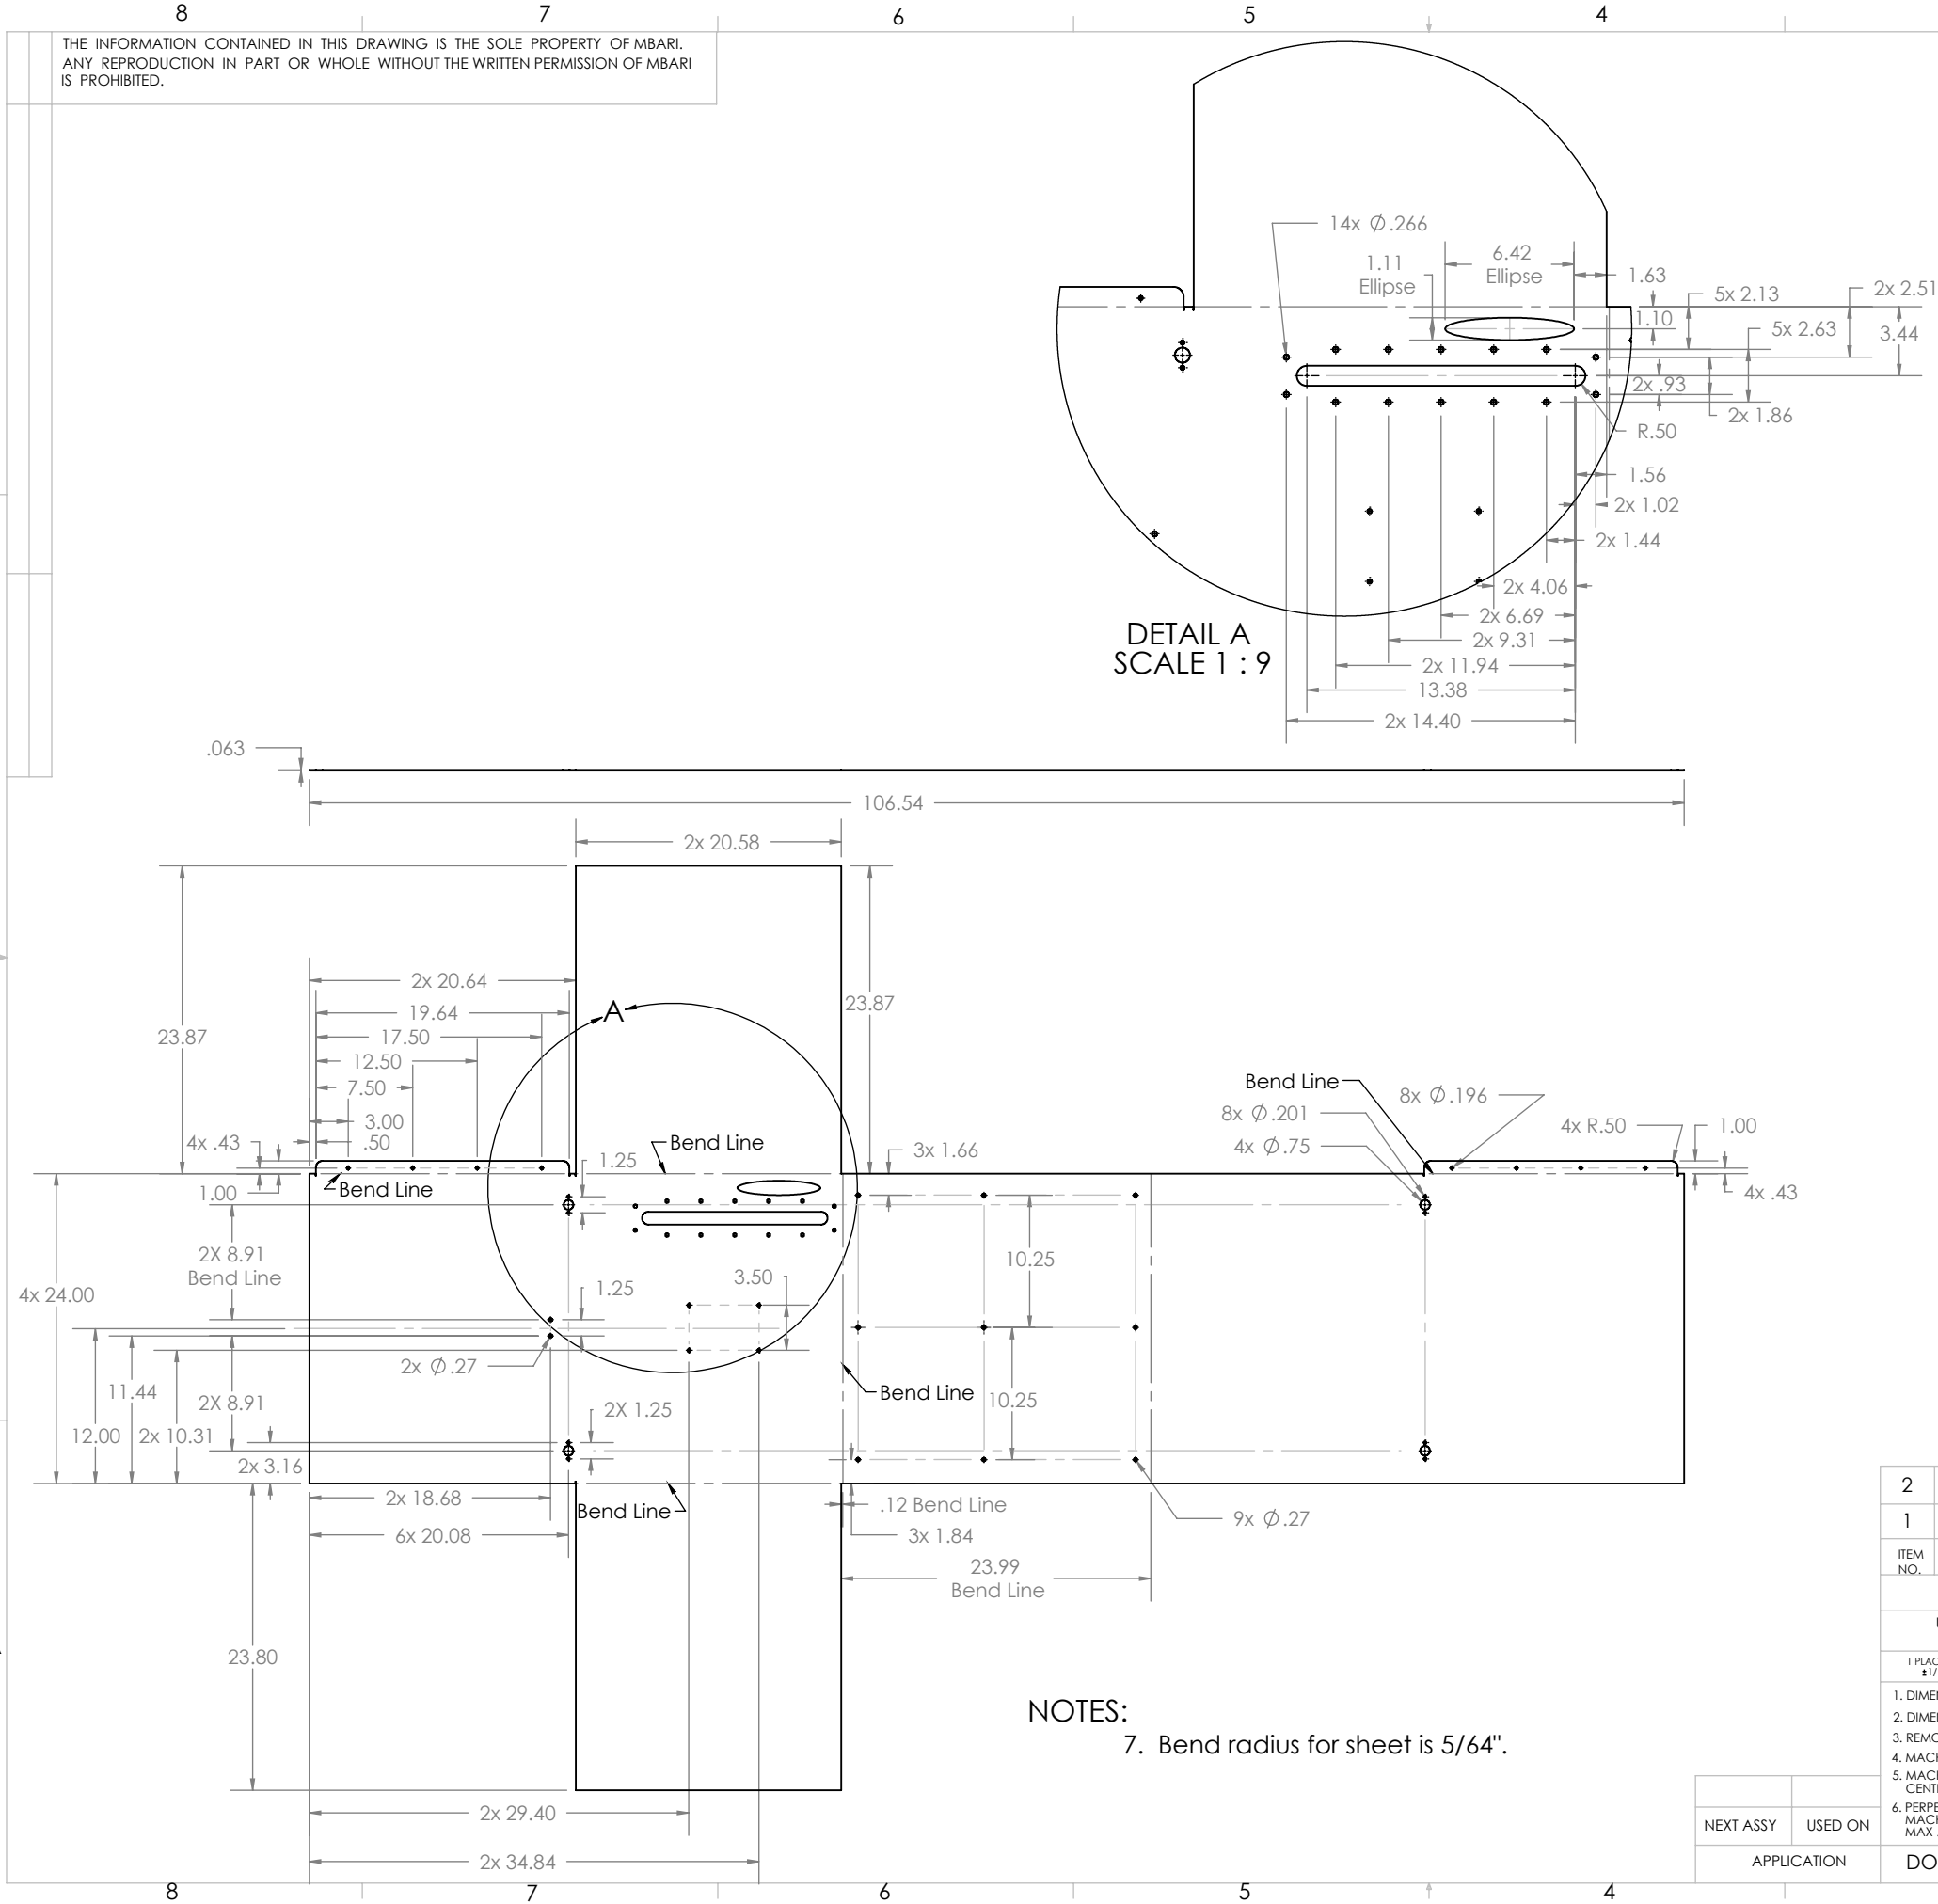

REVISIONS			
REV.	DESCRIPTION	DATE	APPROVED
	INITIAL RELEASE		

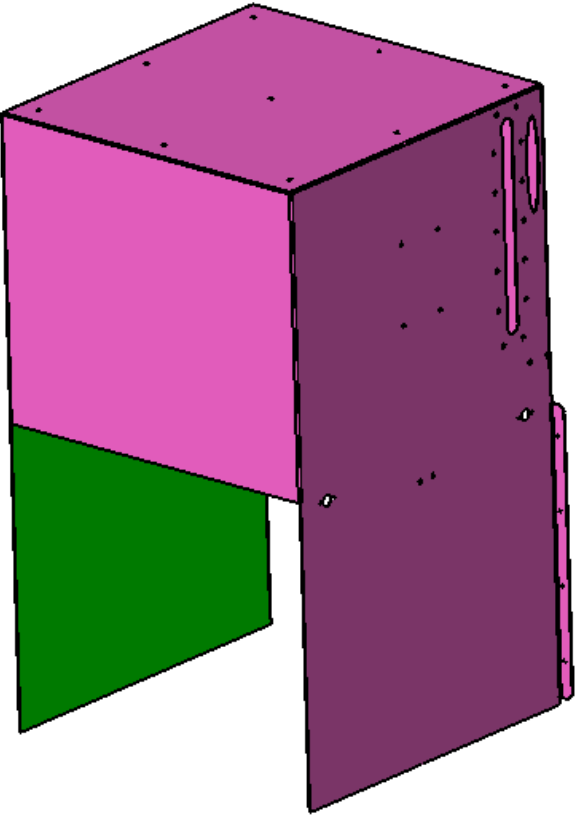

2							
1		1 Ea.		CO2 Box	316 St. Stl.		
ITEM NO.	QTY	PART NO.	DESCRIPTION		MATERIAL SPECIFICATION		
BILL OF MATERIALS							
UNLESS OTHERWISE SPECIFIED TOLERANCES ARE:			APPROVALS	DATE	Monterey Bay Aquarium Research Institute 7700 Sandholdt RD. Moss Landing, CA 95039 PH: (408) 775-1700		
1 PLACE DIM ±1/16	2 PLACE DIM ±.02	3 PLACE DIM ±.005	ANGLES ±1°	DRAWN F. Shane 01Apr2010			
1. DIMENSIONS ARE IN INCHES			ENGINEER F. Shane 01Apr2010				
2. DIMENSION LIMITS HELD AFTER PLATING.			CHECKED				
3. REMOVE BURRS AND SHARP EDGES .015 MAX.			PROJECT NO. 900719				
4. MACHINED FILLET RADII .0150-.030.			PROJECT FOCE		FOCE CO2 Box		
5. MACHINED DIAMETERS ON A COMMON CENTERLINE CONCENTRIC WITHIN .005			FOCE				
6. PERPENDICULARITY & PARALLELISM OF MACHINED SURFACES .002 PER INCH. MAX .012 INCHES FOR SINGLE SURFACE.			SIZE B		DWG. NO. 10020488.DWG	REV.	
DO NOT SCALE DRAWING			WEIGHT		SCALE NONE	CAD FILE: Project Library\900719\FOCE	SHEET 1 OF 1