


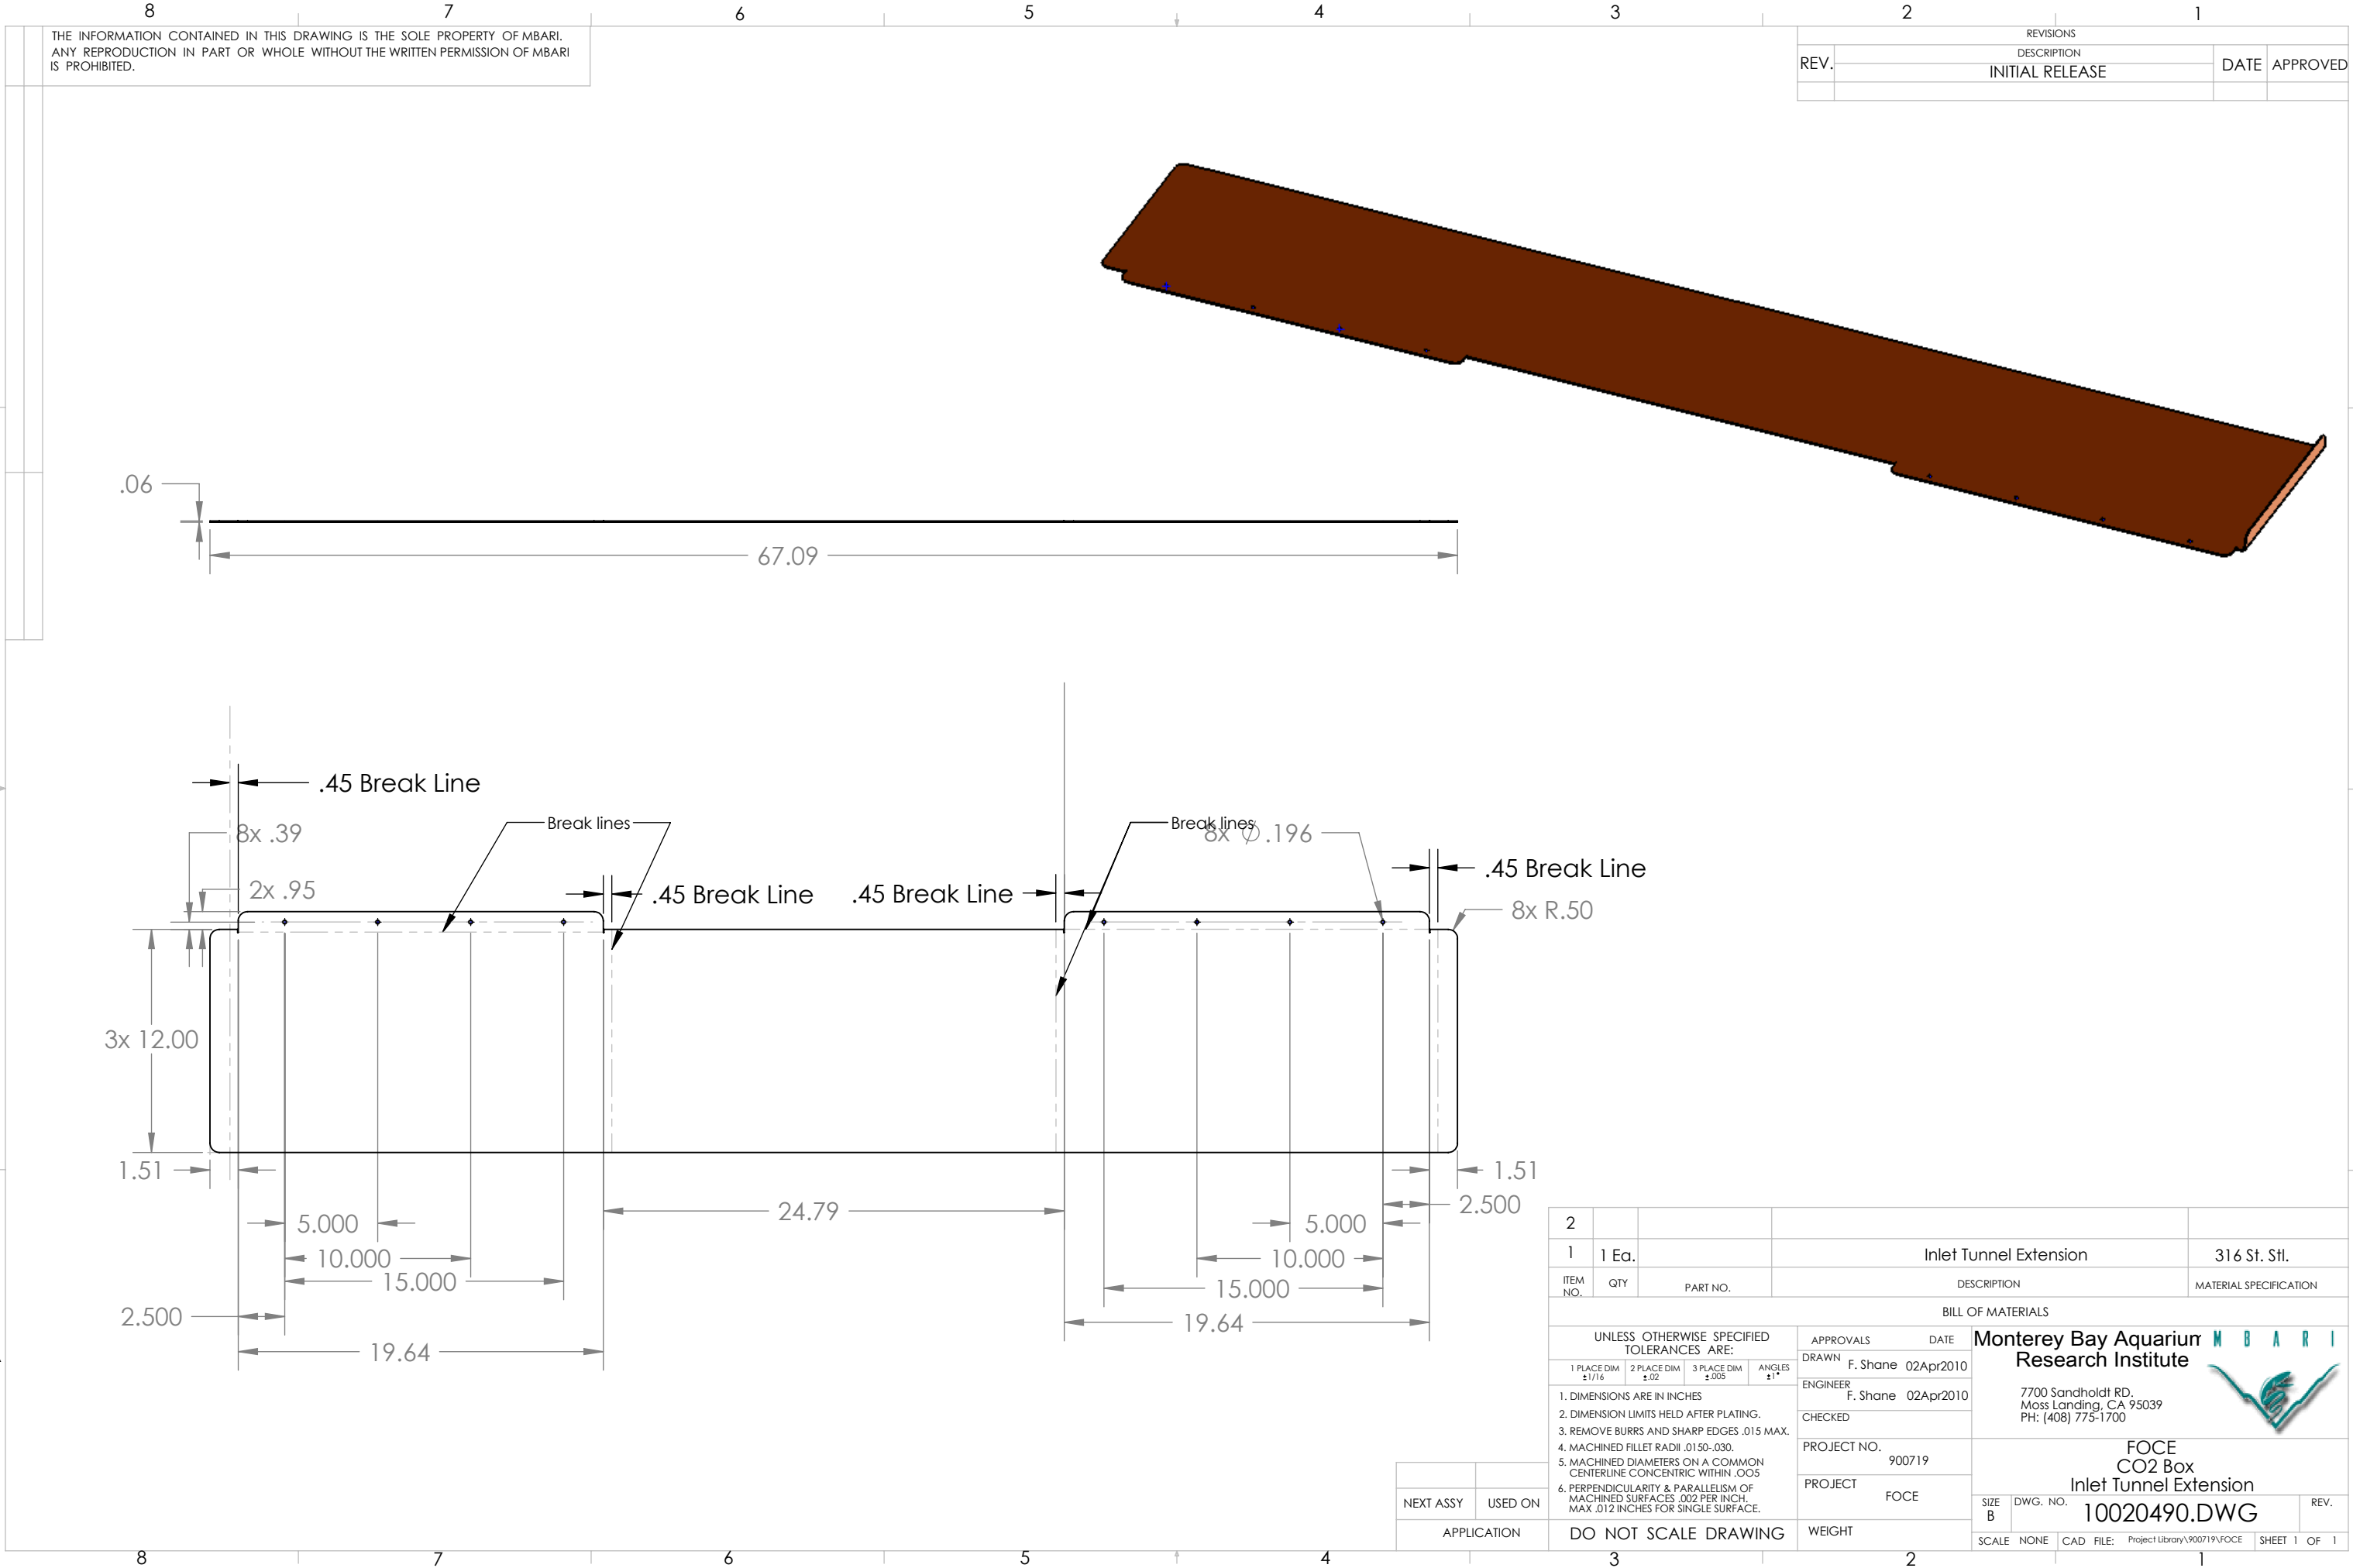

THE INFORMATION CONTAINED IN THIS DRAWING IS THE SOLE PROPERTY OF MBARI. ANY REPRODUCTION IN PART OR WHOLE WITHOUT THE WRITTEN PERMISSION OF MBARI IS PROHIBITED.

REVISIONS			
REV.	DESCRIPTION	DATE	APPROVED
	INITIAL RELEASE		

2				
1	1 Ea.		Inlet Tunnel Extension	316 St. Stl.
ITEM NO.	QTY	PART NO.	DESCRIPTION	MATERIAL SPECIFICATION
BILL OF MATERIALS				
UNLESS OTHERWISE SPECIFIED TOLERANCES ARE:			APPROVALS	DATE
1 PLACE DIM ±1/16	2 PLACE DIM ±.02	3 PLACE DIM ±.005	ANGLES ±1°	DRAWN F. Shane 02Apr2010
1. DIMENSIONS ARE IN INCHES			ENGINEER F. Shane 02Apr2010	
2. DIMENSION LIMITS HELD AFTER PLATING.			CHECKED	
3. REMOVE BURRS AND SHARP EDGES .015 MAX.			PROJECT NO. 900719	
4. MACHINED FILLET RADII .0150-.030.			PROJECT FOCE	
5. MACHINED DIAMETERS ON A COMMON CENTERLINE CONCENTRIC WITHIN .005			WEIGHT	
6. PERPENDICULARITY & PARALLELISM OF MACHINED SURFACES .002 PER INCH. MAX .012 INCHES FOR SINGLE SURFACE.			2	

Monterey Bay Aquarium Research Institute

7700 Sandholdt RD.
Moss Landing, CA 95039
PH: (408) 775-1700

FOCE
CO2 Box
Inlet Tunnel Extension

SIZE B DWG. NO. 10020490.DWG REV.

SCALE	NONE	CAD	FILE: Project Library\900719\FOCE	SHEET 1 OF 1
-------	------	-----	-----------------------------------	--------------

NEXT ASSY	USED ON
APPLICATION	DO NOT SCALE DRAWING