


REVISIONS			
REV.	DESCRIPTION	DATE	APPROVED
	INITIAL RELEASE		
A	CHANGE CROSS DRILLED HOLE	7/19/10	JS

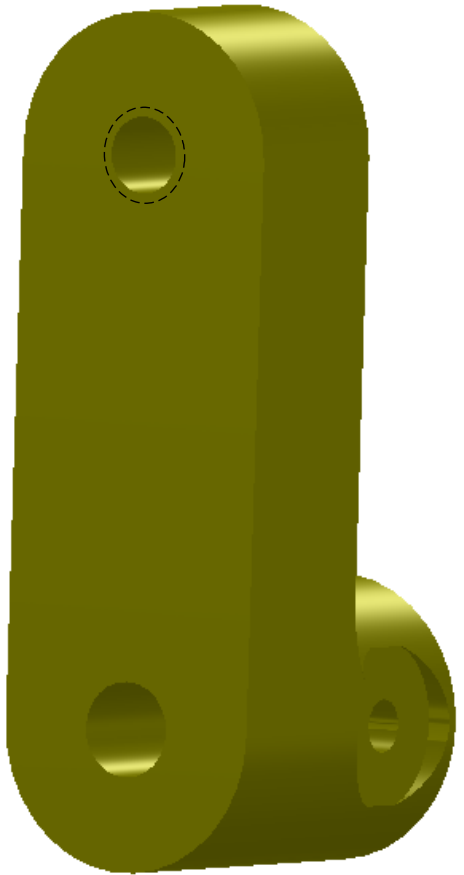

2					
1	2 Ea.		Short Link		Delrin
ITEM NO.	QTY	PART NO.	DESCRIPTION		MATERIAL SPECIFICATION
BILL OF MATERIALS					
UNLESS OTHERWISE SPECIFIED TOLERANCES ARE:			APPROVALS	DATE	Monterey Bay Aquarium Research Institute  7700 Sandholdt RD. Moss Landing, CA 95039 PH: (408) 775-1700
1 PLACE DIM ±1/16	2 PLACE DIM ±.02	3 PLACE DIM ±.005	DRAWN	F. Shane 06Apr10	
1. DIMENSIONS ARE IN INCHES 2. DIMENSION LIMITS HELD AFTER PLATING. 3. REMOVE BURRS AND SHARP EDGES .015 MAX. 4. MACHINED FILLET RADII .0150-.030. 5. MACHINED DIAMETERS & PARALLELISM OF MACHINED SURFACES .002 PER INCH. MAX .012 INCHES FOR SINGLE SURFACE.			ENGINEER	F. Shane 06Apr10	
			CHECKED		
			PROJECT NO.	900719	
			PROJECT	FOCE	
DO NOT SCALE DRAWING			WEIGHT	SIZE B DWG. NO. 10020495.DWG REV. SCALE NONE CAD FILE: Project Library\900719\FOCE SHEET 1 OF 1	