


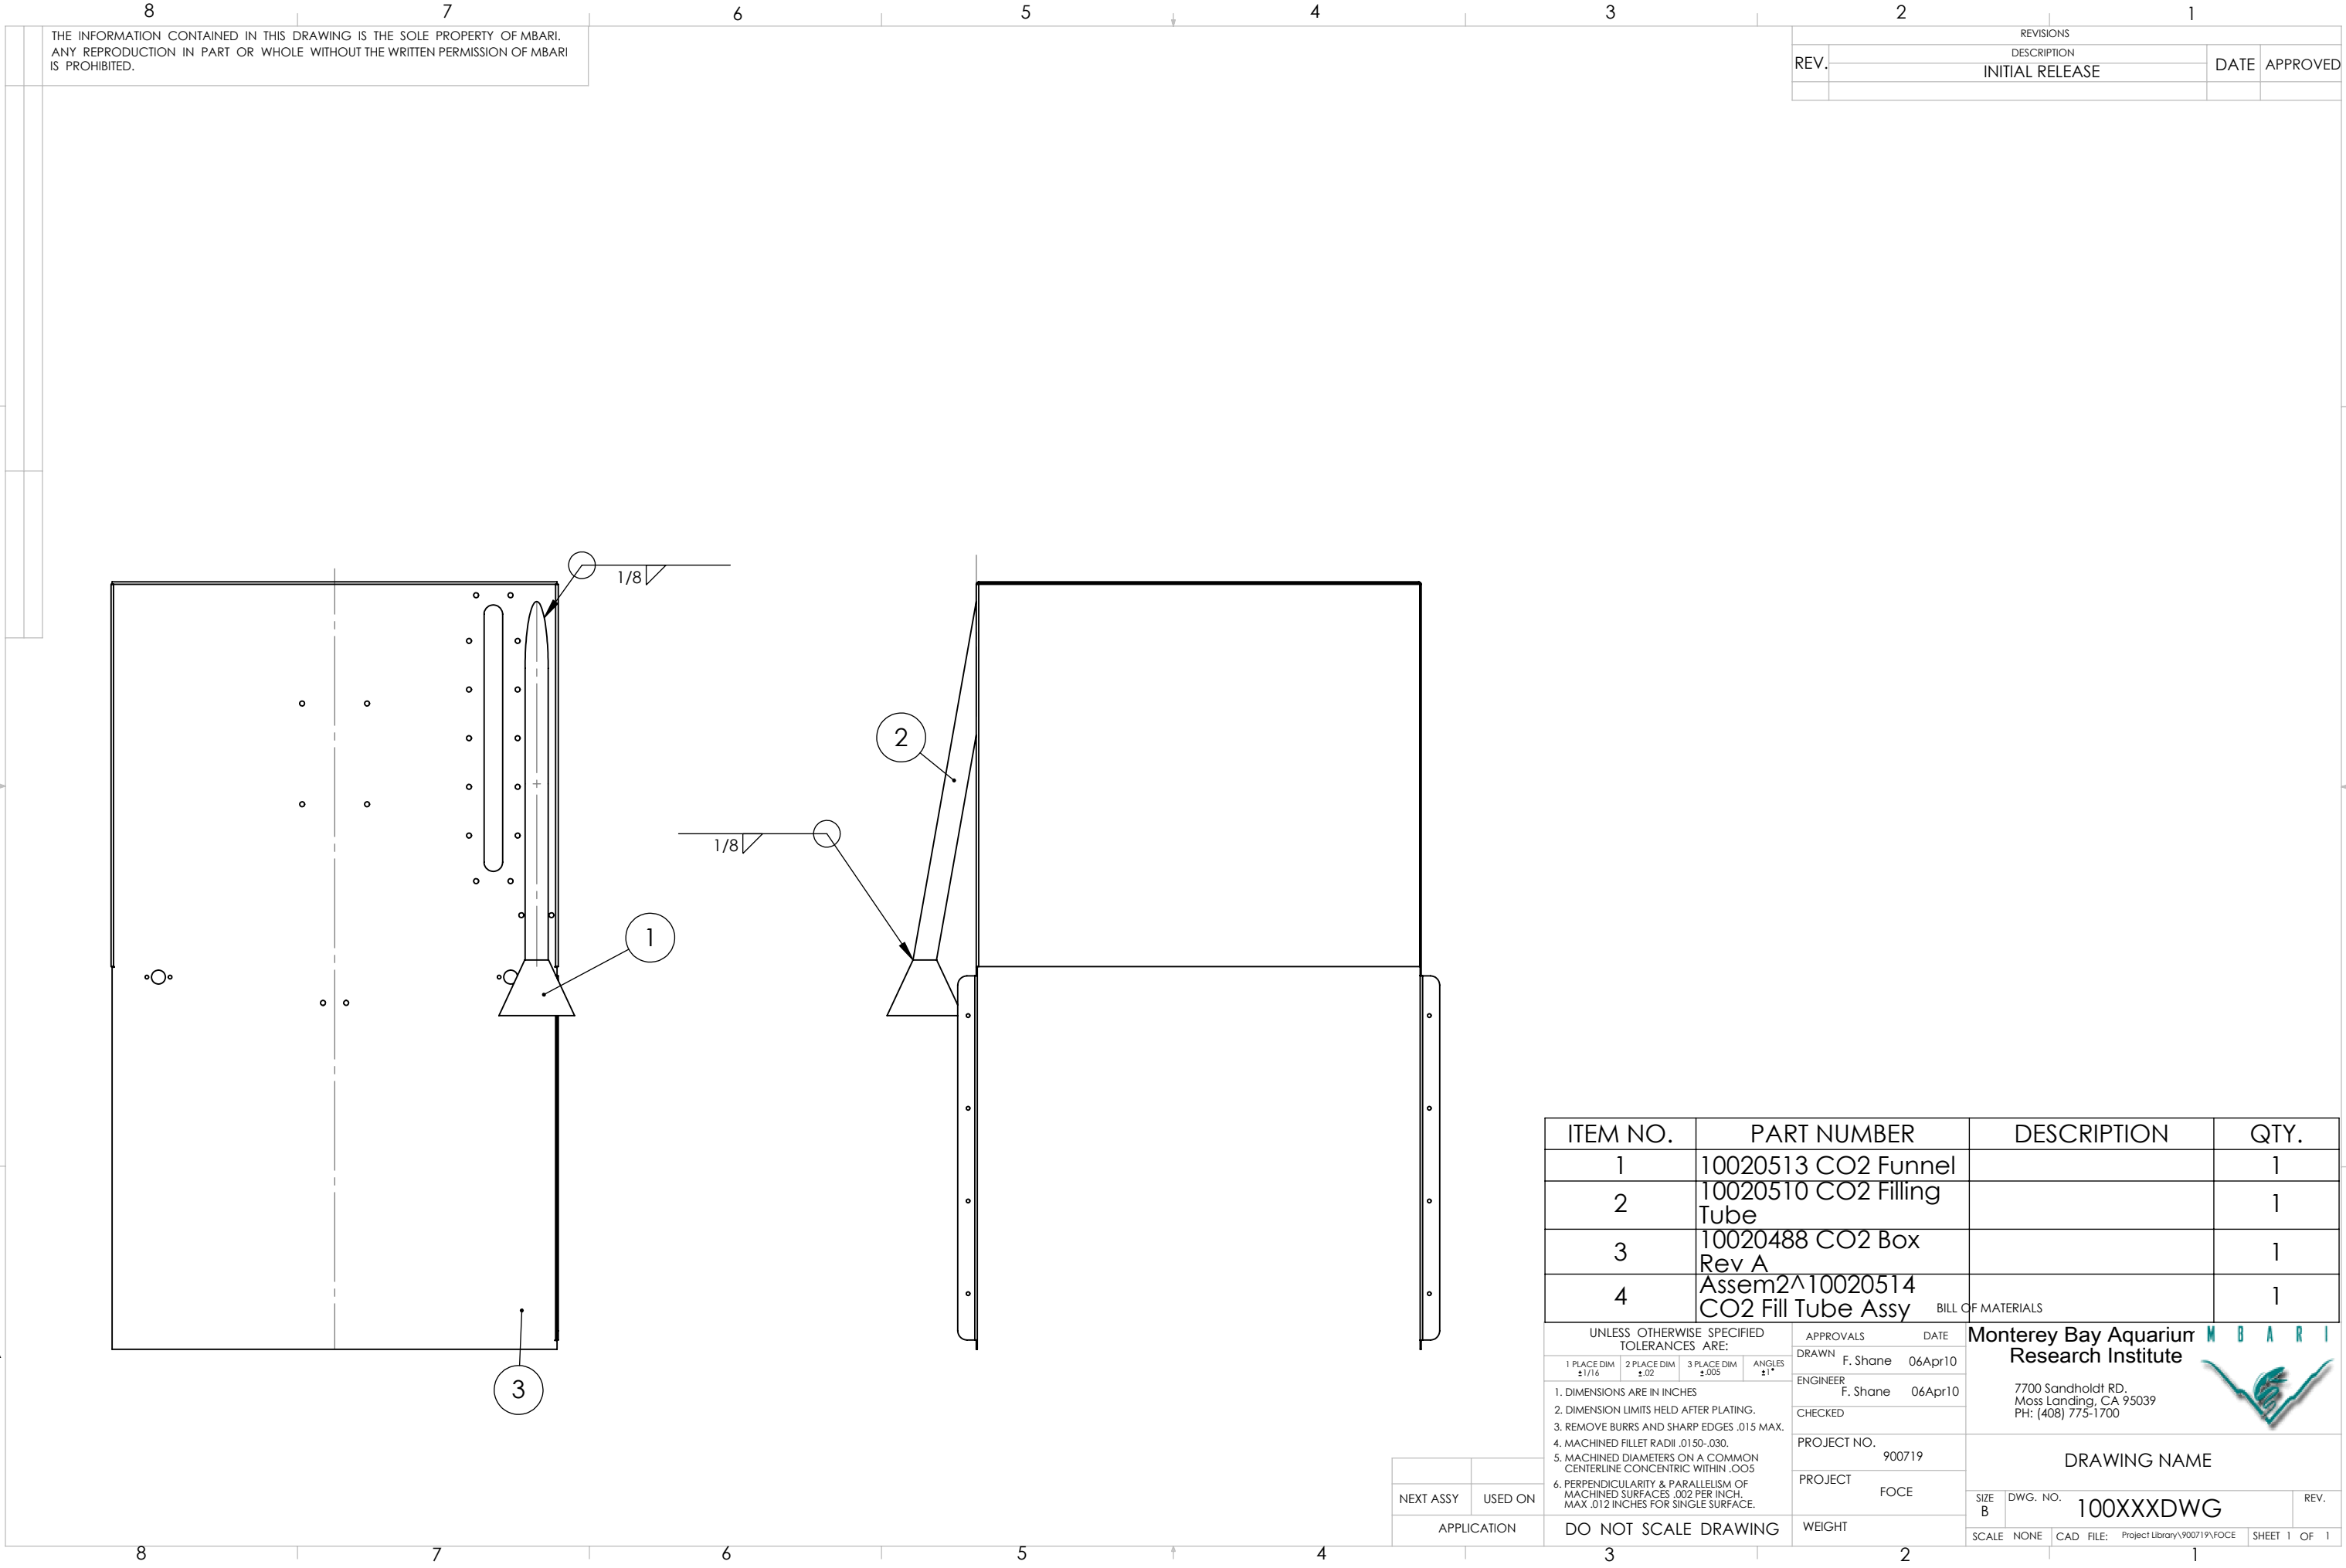

THE INFORMATION CONTAINED IN THIS DRAWING IS THE SOLE PROPERTY OF MBARI. ANY REPRODUCTION IN PART OR WHOLE WITHOUT THE WRITTEN PERMISSION OF MBARI IS PROHIBITED.

REVISIONS			
REV.	DESCRIPTION	DATE	APPROVED
	INITIAL RELEASE		

ITEM NO.	PART NUMBER	DESCRIPTION	QTY.
1	10020513 CO2 Funnel		1
2	10020510 CO2 Filling Tube		1
3	10020488 CO2 Box Rev A		1
4	Assem2^10020514 CO2 Fill Tube Assy		1

UNLESS OTHERWISE SPECIFIED TOLERANCES ARE:				APPROVALS		DATE	Monterey Bay Aquarium Research Institute 7700 Sandholdt RD. Moss Landing, CA 95039 PH: (408) 775-1700 	
1 PLACE DIM ±1/16	2 PLACE DIM ±.02	3 PLACE DIM ±.005	ANGLES ±1°	DRAWN	F. Shane	06Apr10		
1. DIMENSIONS ARE IN INCHES 2. DIMENSION LIMITS HELD AFTER PLATING. 3. REMOVE BURRS AND SHARP EDGES .015 MAX. 4. MACHINED FILLET RADII .0150-.030. 5. MACHINED DIAMETERS ON A COMMON CENTERLINE CONCENTRIC WITHIN .005 6. PERPENDICULARITY & PARALLELISM OF MACHINED SURFACES .002 PER INCH. MAX .012 INCHES FOR SINGLE SURFACE.				ENGINEER	F. Shane	06Apr10		
				CHECKED				
				PROJECT NO.		900719	DRAWING NAME	
				PROJECT		FOCE		
				WEIGHT			SIZE B	DWG. NO. 100XXWDWG
							SCALE NONE	CAD FILE: Project Library\900719\FOCE

NEXT ASSY	USED ON
APPLICATION	

DO NOT SCALE DRAWING