
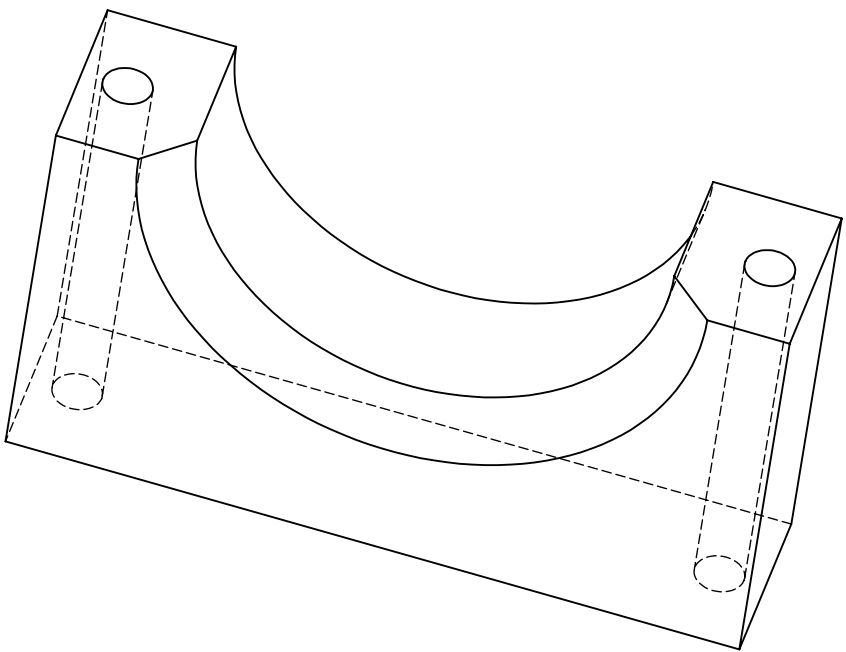
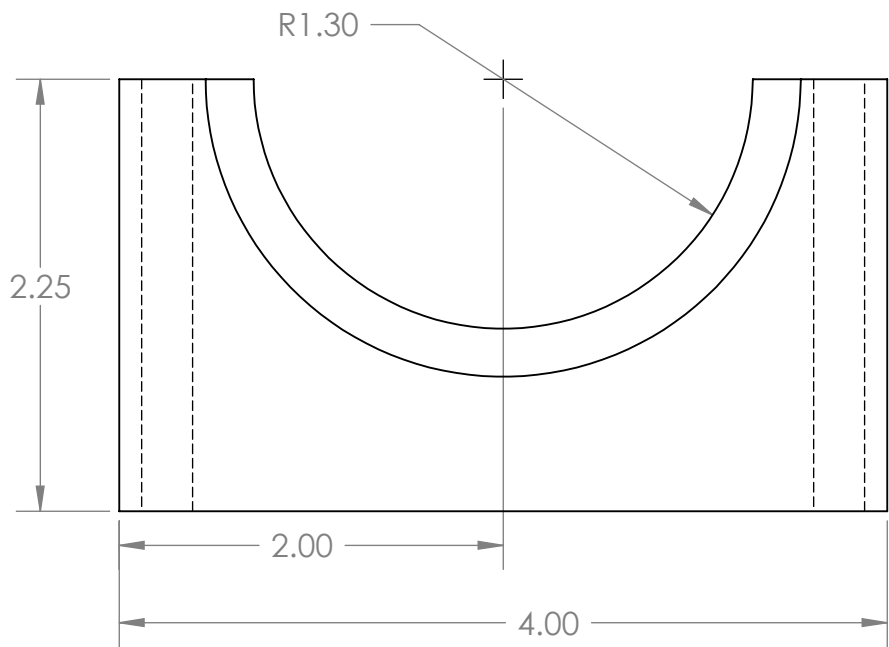


THE INFORMATION CONTAINED IN THIS DRAWING IS THE SOLE PROPERTY OF MBARI.
ANY REPRODUCTION IN PART OR WHOLE WITHOUT THE WRITTEN PERMISSION OF MBARI
IS PROHIBITED.

REVISIONS			
REV.	DESCRIPTION	DATE	APPROVED
	INITIAL RELEASE		

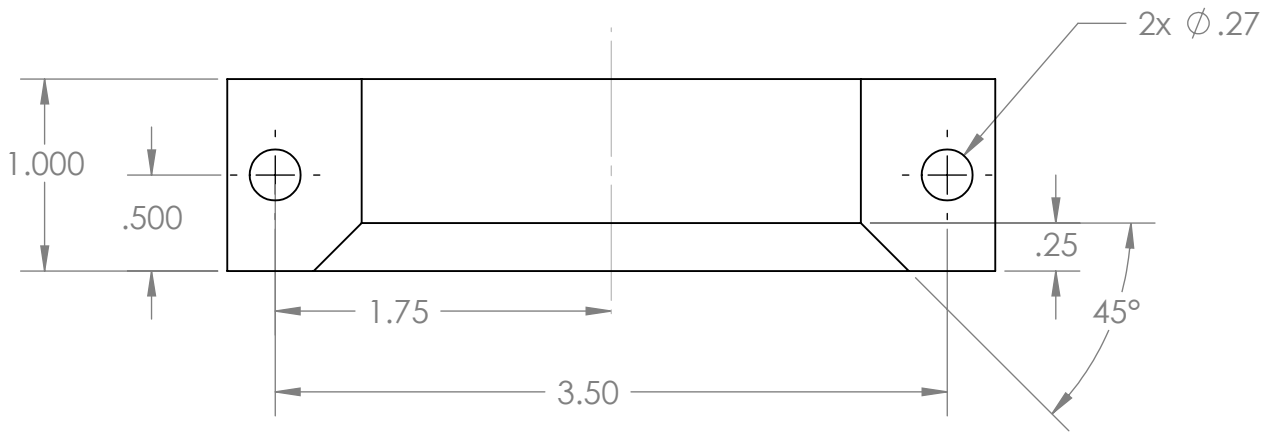

2					
1	1 Ea.		Magnetic Coupling Support Base		Acetal
ITEM NO.	QTY	PART NO.	DESCRIPTION		MATERIAL SPECIFICATION
BILL OF MATERIALS					
UNLESS OTHERWISE SPECIFIED TOLERANCES ARE:			APPROVALS	DATE	Monterey Bay Aquarium Research Institute M B A R I  7700 Sandholdt RD. Moss Landing, CA 95039 PH: (408) 775-1700 FOCE Magnetic Coupling Support Base SHEET 1 OF 1
1 PLACE DIM ±.1/16	2 PLACE DIM ±.02	3 PLACE DIM ±.005	DRAWN	F. Shane 14Apr10	
1. DIMENSIONS ARE IN INCHES 2. DIMENSION LIMITS HELD AFTER PLATING. 3. REMOVE BURRS AND SHARP EDGES .015 MAX. 4. MACHINED FILLET RADII .0150-.030. 5. MACHINED DIAMETERS ON A COMMON CENTERLINE CONCENTRIC WITHIN .005 6. PERPENDICULARITY & PARALLELISM OF MACHINED SURFACES .002 PER INCH. MAX .012 INCHES FOR SINGLE SURFACE.			ENGINEER	F. Shane 14Apr10	
			CHECKED		
			PROJECT NO.	900719	
			PROJECT	FOCE	
DO NOT SCALE DRAWING			WEIGHT	SIZE B DWG. NO. 10020528.DWG REV.	
			SCALE NONE CAD FILE: Project Library\900719\FOCE		SHEET 1 OF 1

NEXT ASSY	USED ON
APPLICATION	