


REVISIONS			
REV.	DESCRIPTION	DATE	APPROVED
	INITIAL RELEASE		

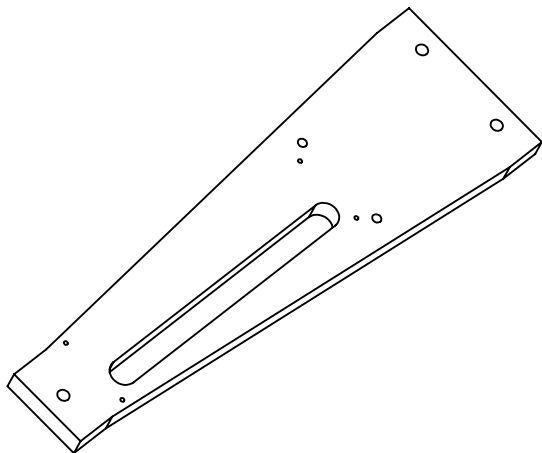

2					
1	1 Ea.		CO2 Box Mag Sensing Enclosure Mounting Plate		Acetal
ITEM NO.	QTY	PART NO.	DESCRIPTION		MATERIAL SPECIFICATION
BILL OF MATERIALS					
UNLESS OTHERWISE SPECIFIED TOLERANCES ARE:			APPROVALS	DATE	Monterey Bay Aquarium Research Institute 
1 PLACE DIM ±.1/16	2 PLACE DIM ±.02	3 PLACE DIM ±.005	4 ANGLES ±1°	DRAWN F. Shane 14Apr10	
1. DIMENSIONS ARE IN INCHES				ENGINEER F. Shane 14Apr10	
2. DIMENSION LIMITS HELD AFTER PLATING.				CHECKED	
3. REMOVE BURRS AND SHARP EDGES .015 MAX.					
4. MACHINED FILLET RADII .0150-.030.				PROJECT NO. 900719	7700 Sandholdt RD. Moss Landing, CA 95039 PH: (408) 775-1700
5. MACHINED DIAMETERS ON A COMMON CENTERLINE CONCENTRIC WITHIN .005				PROJECT FOCE	
6. PERPENDICULARITY & PARALLELISM OF MACHINED SURFACES .002 PER INCH. MAX .012 INCHES FOR SINGLE SURFACE.					
DO NOT SCALE DRAWING			WEIGHT	FOCE CO2 Box Mag Sensing Enclosure Mounting Plate SIZE B DWG. NO. 10020530.DWG REV.	
				SCALE NONE	CAD FILE: Project Library\900719\FOCE SHEET 1 OF 1