



REVISIONS			
REV.	DESCRIPTION	DATE	APPROVED
	INITIAL RELEASE		

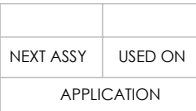

2					
1	1 Ea.		CO2 Louver Box Bottom Plate		316 St. Stl.
ITEM NO.	QTY	PART NO.	DESCRIPTION	MATERIAL SPECIFICATION	
BILL OF MATERIALS					
UNLESS OTHERWISE SPECIFIED TOLERANCES ARE:			APPROVALS	DATE	Monterey Bay Aquarium Research Institute  7700 Sandholdt RD. Moss Landing, CA 95039 PH: (408) 775-1700
1 PLACE DIM ±1/16	2 PLACE DIM ±.02	3 PLACE DIM ±.003	DRAWN	F. Shane 14Apr10	
1. DIMENSIONS ARE IN INCHES 2. DIMENSION LIMITS HELD AFTER PLATING. 3. REMOVE BURRS AND SHARP EDGES .015 MAX. 4. MACHINED FILLET RADII .0150-.030. 5. MACHINED DIAMETERS ON A COMMON CENTERLINE CONCENTRIC WITHIN .005 6. PERPENDICULARITY & PARALLELISM OF MOUNTED SURFACES .002 PER INCH. MAX .012 INCHES FOR SINGLE SURFACE.			ENGINEER	F. Shane 14Apr10	
			CHECKED		
			PROJECT NO.	900719	
DO NOT SCALE DRAWING			PROJECT	FOCE	FOCE CO2 Louver Box Bottom Plate
			SIZE B	DWG. NO.	REV.
			SCALE NONE	CAD FILE: Project Library\900719\FOCE	SHEET 1 OF 1

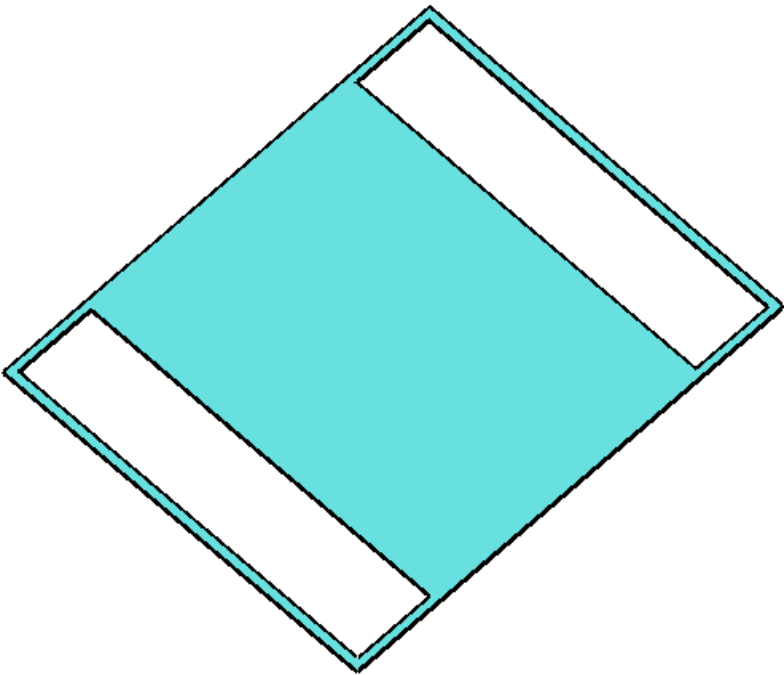