
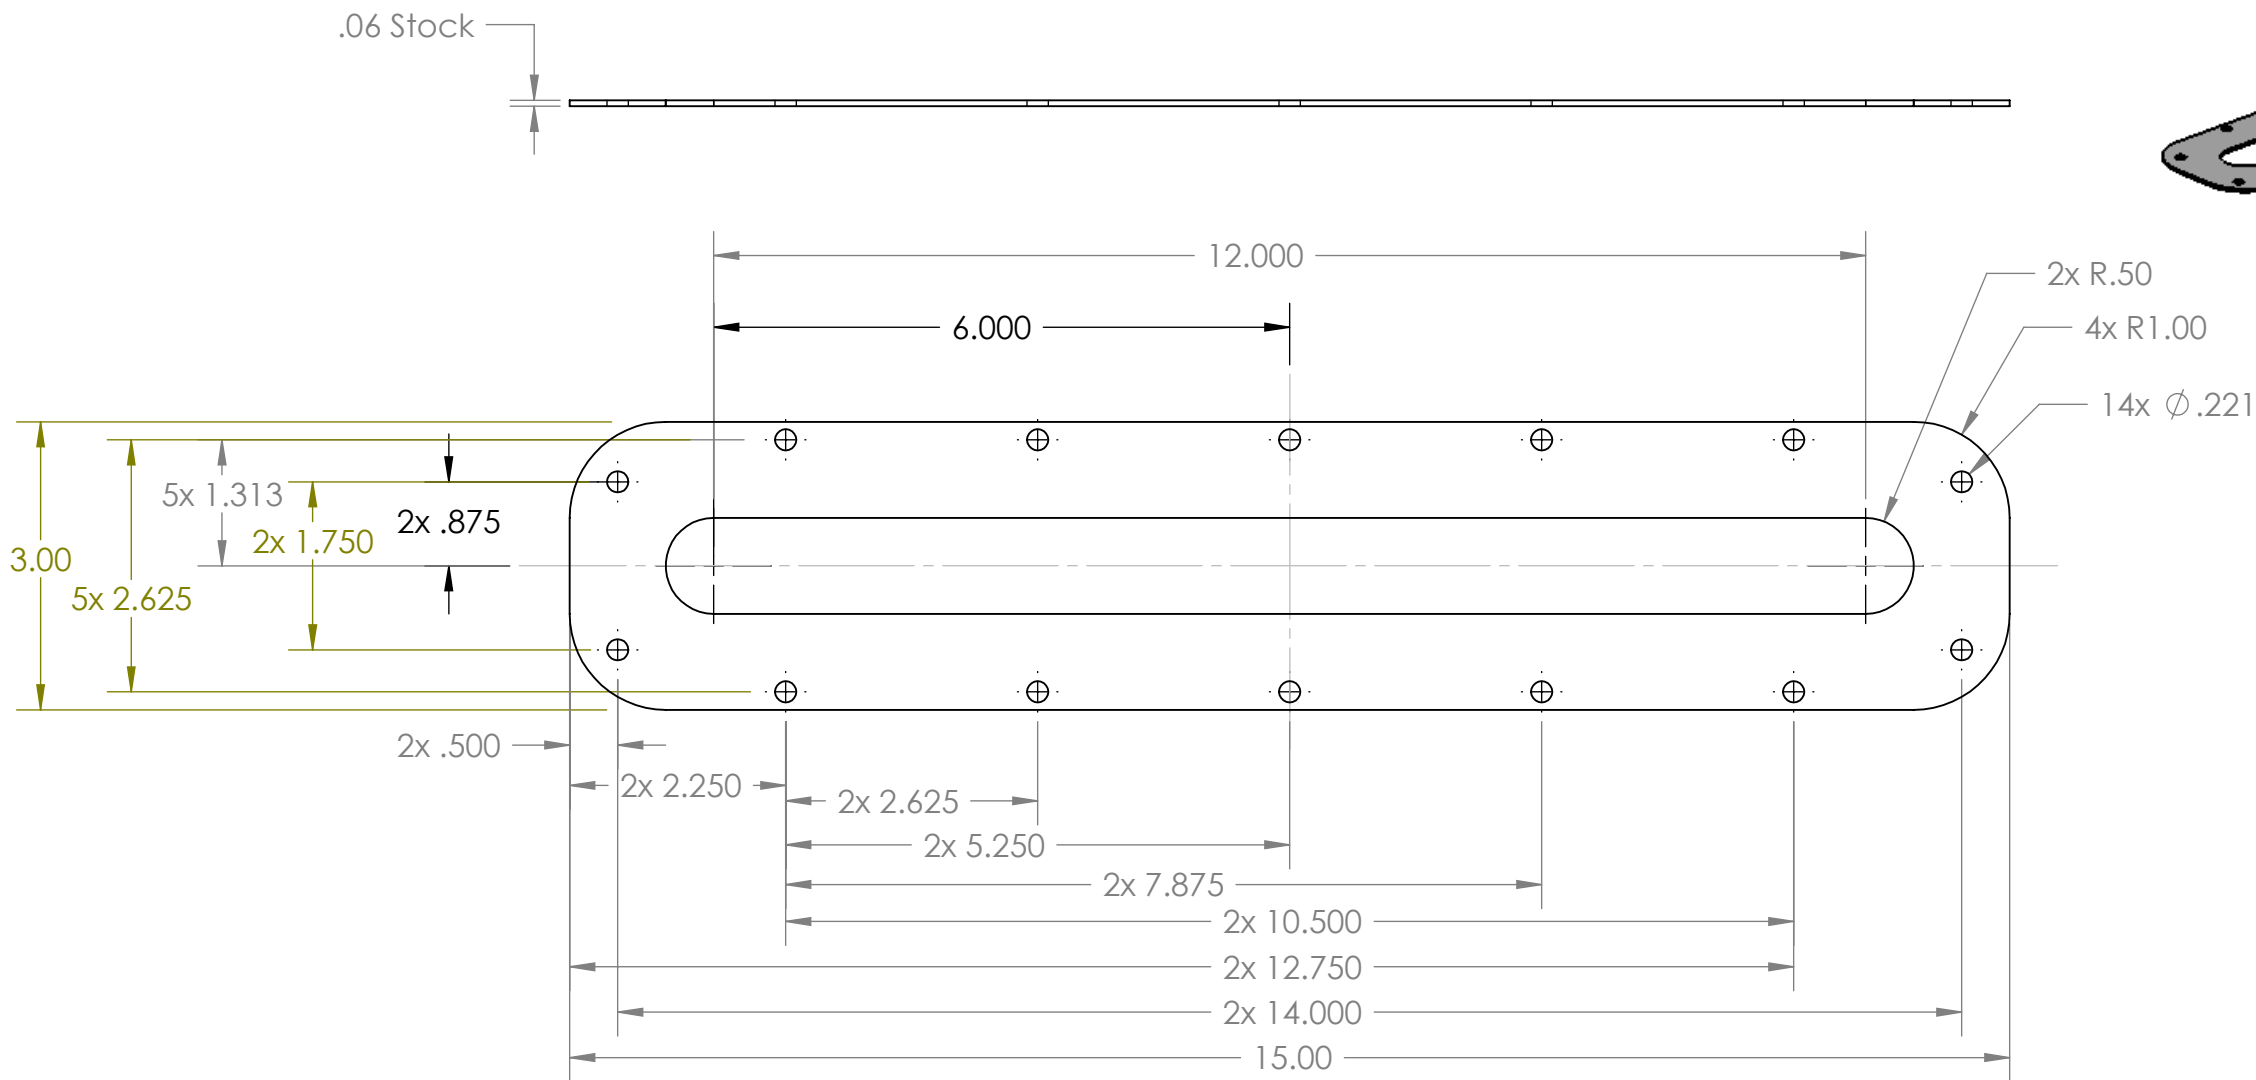


REVISIONS			
REV.	DESCRIPTION	DATE	APPROVED
	INITIAL RELEASE		

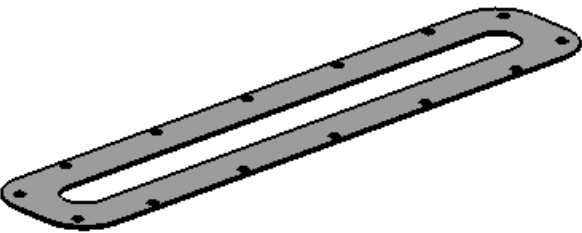

2									
1	1 Ea.			Sight Glass Gasket				PTFE	
ITEM NO.	QTY	PART NO.	DESCRIPTION				MATERIAL SPECIFICATION		
BILL OF MATERIALS									
UNLESS OTHERWISE SPECIFIED TOLERANCES ARE:			APPROVALS		DATE		Monterey Bay Aquarium Research Institute 		
1 PLACE DIM ±1/16	2 PLACE DIM ±.02	3 PLACE DIM ±.005	ANGLES ±1°	DRAWN	F. Shane	06Apr10			
1. DIMENSIONS ARE IN INCHES 2. DIMENSION LIMITS HELD AFTER PLATING. 3. REMOVE BURRS AND SHARP EDGES .015 MAX. 4. MACHINED FILLET RADII .0150-.030. 5. MACHINED DIAMETERS TO PARALLELISM OF CENTERLINE CONCENTRIC WITHIN .005 6. PERPENDICULARITY & PARALLELISM OF MACHINED SURFACES .002 PER INCH. MAX .012 INCHES FOR SINGLE SURFACE.				ENGINEER	F. Shane	06Apr10			
				CHECKED					
				PROJECT NO.	900719				
				PROJECT	FOCE				
DO NOT SCALE DRAWING				WEIGHT					
				SIZE B	DWG. NO.		10020535.DWG		REV.
				SCALE	NONE	CAD FILE:	Project Library\900719\FOCE		SHEET 1 OF 1